


EXHIBIT 'A'  
SHEET No 1 OF 2

SURVEY FOR  
BRIDGEVIEW HORIZONTAL PROPERTY REGIME  
GREENVILLE COUNTY, SOUTH CAROLINA  
SITE PLAN  
SCALE 1/4"=50'

ARCHITECT'S CERTIFICATE  
I, JAMES D. MILLER, HEREBY CERTIFY THAT THE WITHIN  
PLOT PLAN SHOWS THE LAYOUT OF THE BUILDINGS  
AND OTHER IMPROVEMENTS AND IS TRUE AND COR-  
RECT TO THE BEST OF MY KNOWLEDGE.  
DATED THE 20TH DAY OF APRIL 1972  
JAMES D. MILLER  
REGISTERED ARCHITECT  
No. 12445  
SOUTH CAROLINA

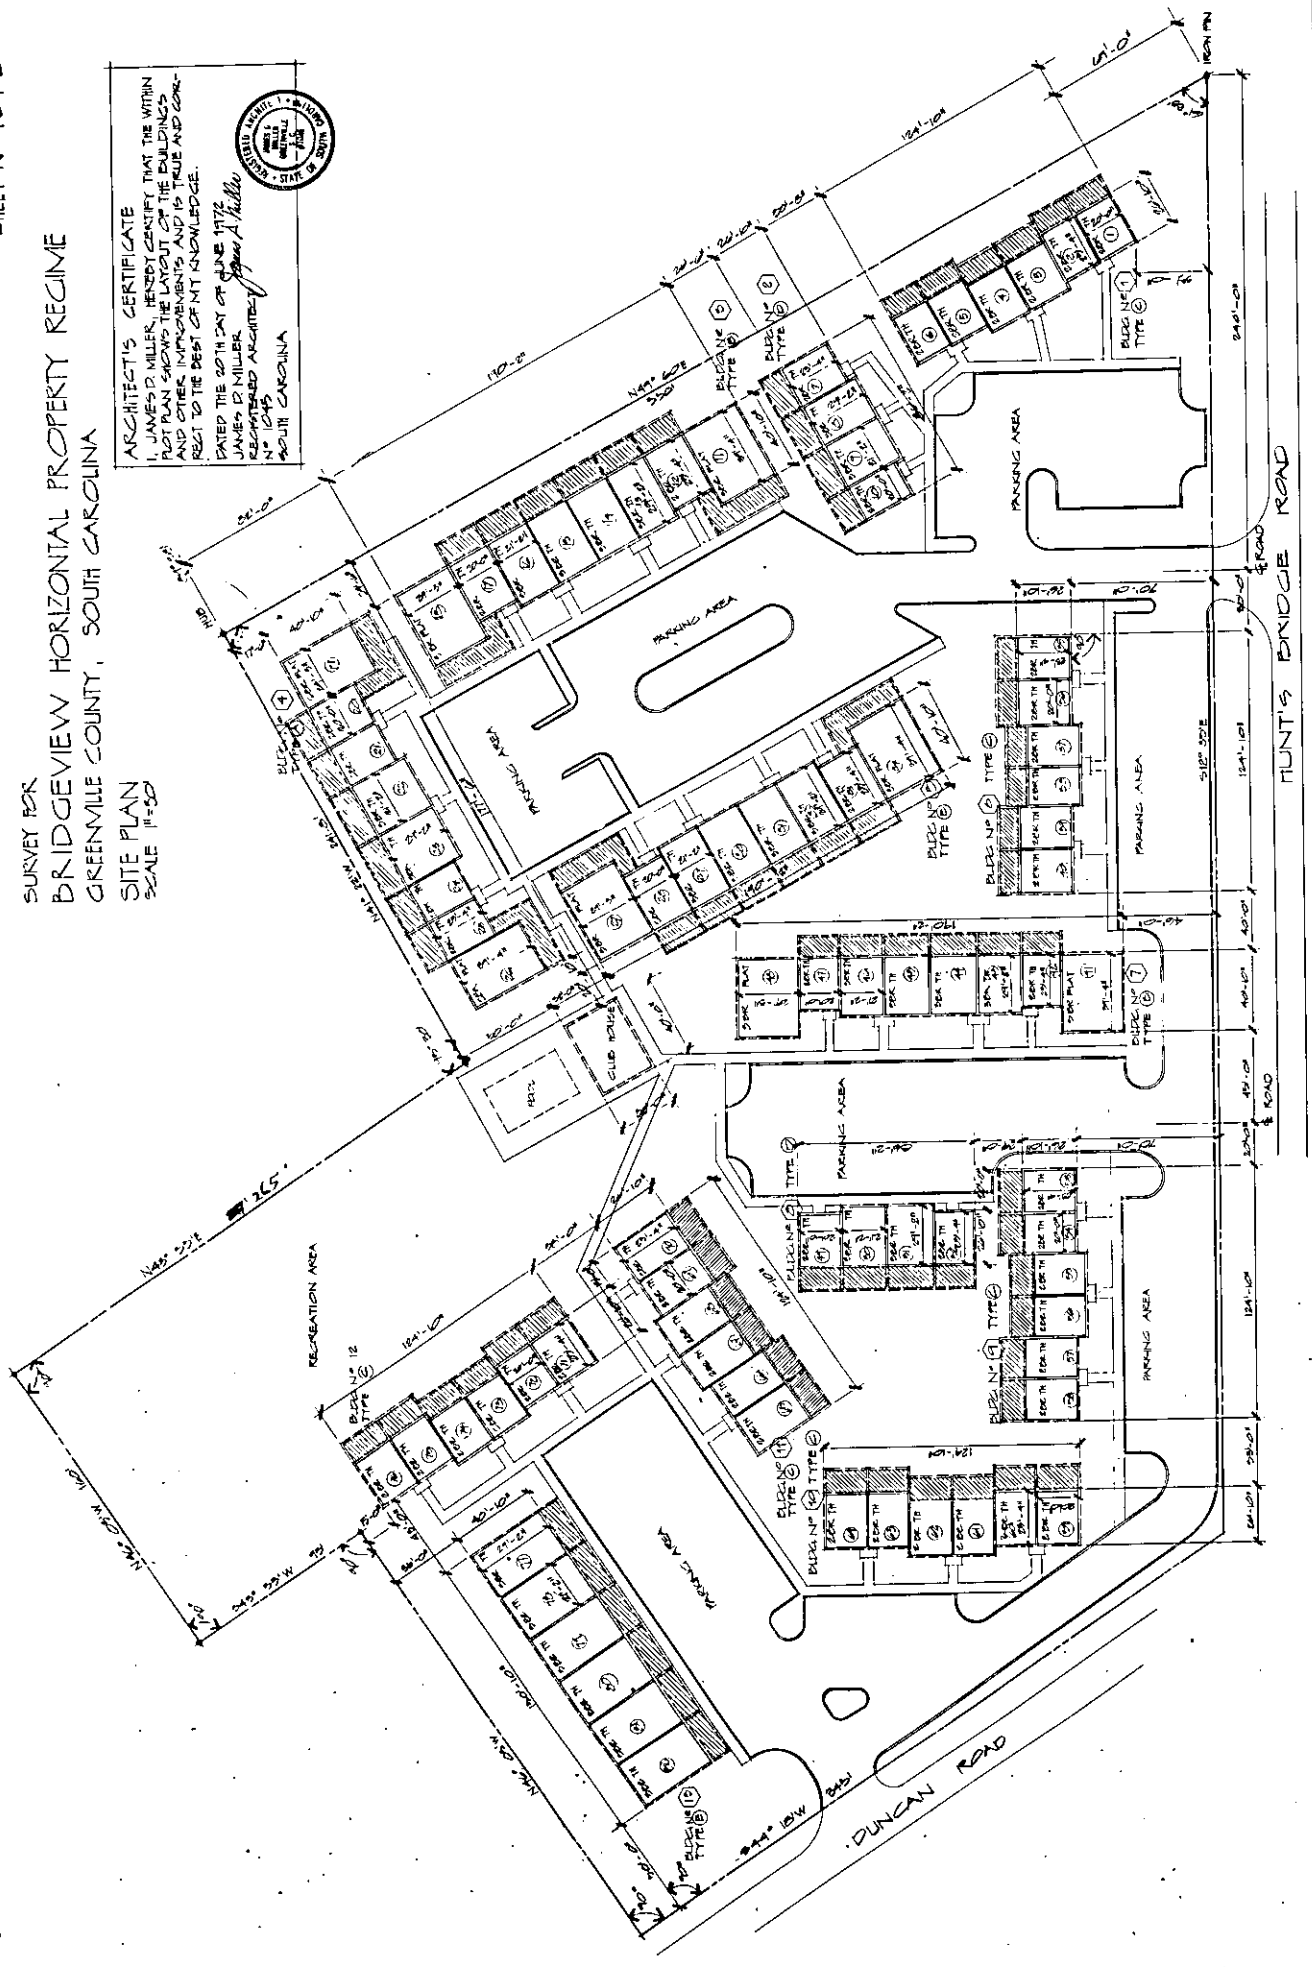

(Continued on next page)