

EXHIBIT B




AREA SCHEDULE


unit # 1	@ 1262 sq. ft.
units # 2, 3, 4, 5, 6	@ 1250 sq. ft.
unit # 7	@ 984 sq. ft.
unit # 8	@ 1527 sq. ft.
units # 9 & 16	@ 1338 sq. ft.
units # 10, 11, 12, 13	@ 1325 sq. ft.

----- indicates boundary of units
 _____ indicates common elements

SECOND FLOOR PLAN

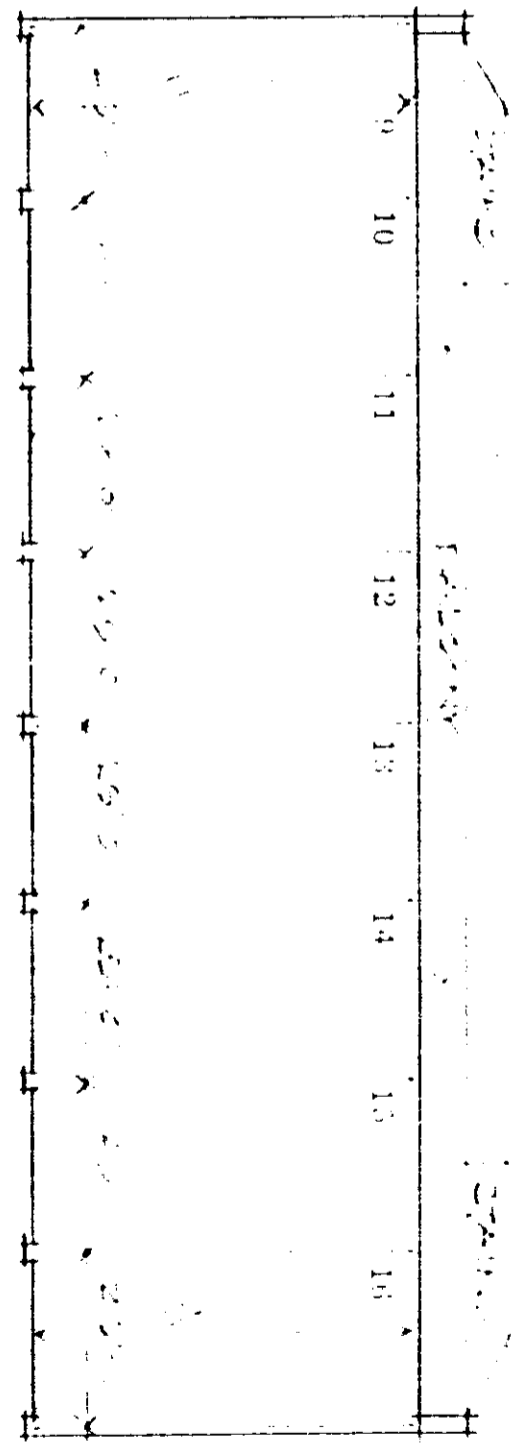

FIRST FLOOR PLAN

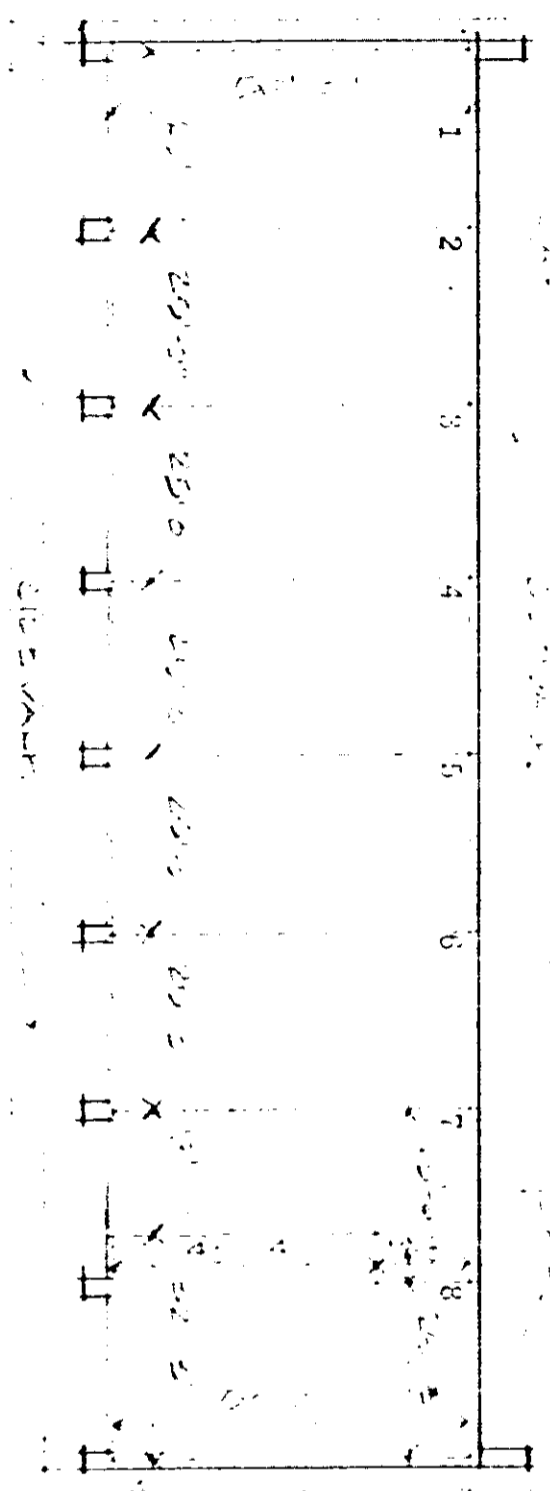

WILLIAMS AT NORTH
 HORIZONTAL, PROPERTY REGIME
 GREENVILLE, SOUTH CAROLINA

FLOOR PLANS
 Scale 1" = 30'-0"

Freeman, wells and major, architects
 Greenville, south carolina