




James D. Miller & Associates, Inc.
Architects and Planners, Inc.
1000 North
Street
Avenue
Apt.

James D. Miller, P.L.L.C.
Survey & Mapping
A Division of
JDA

Drawn by:
Checked by:
Date:
Job No.
Project:

Vol 1009 p 110
Exhibit B

Sheet
of

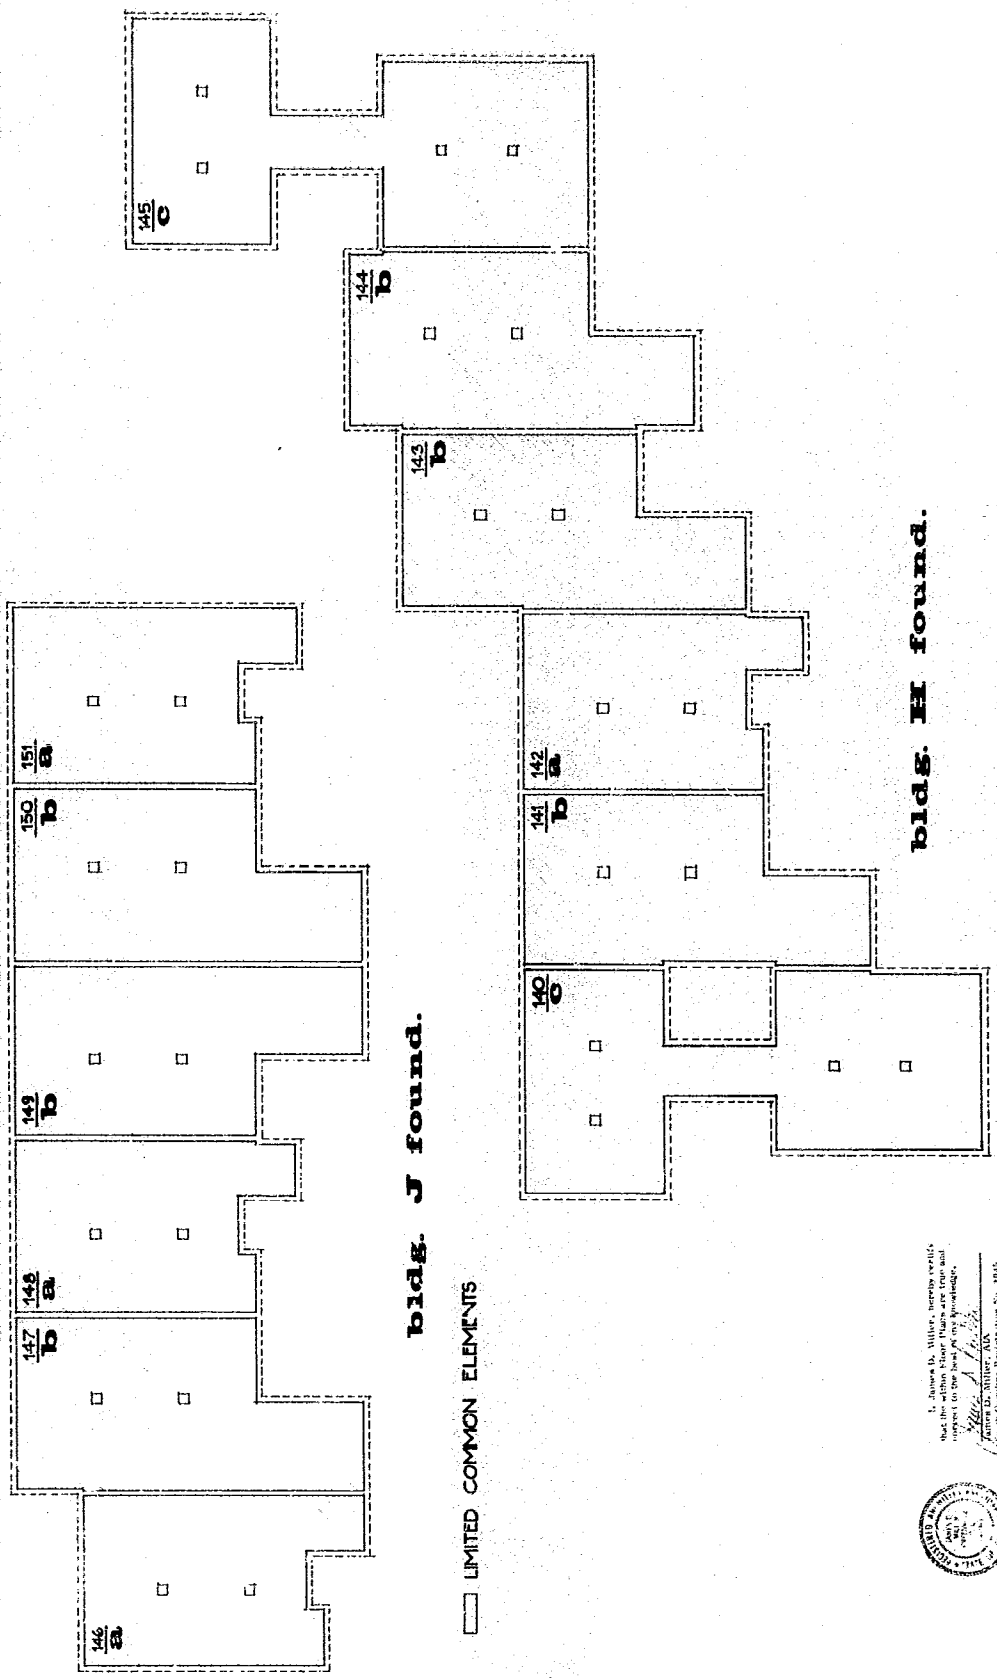

bldg. J found.

bldg. H found.

□ LIMITED COMMON ELEMENTS

I, James D. Miller, hereby certify that the within floor plans are true and correct to the best of my knowledge.
James D. Miller, AIA
Professional Seal No. 1045



INGLEWOOD HORIZONTAL PROPERTY REGIME