



JAMES S. WILDER & ASSOCIATES
ARCHITECTS
1000 N. W. 10th St.
MIAMI, FL 33136
TEL: 305-371-1111
FAX: 305-371-1112


Drawn by: [Name]
Checked by: [Name]
Date: [Date]

Scale: 1/8" = 1'-0"

Project: [Project Name]

Vol. 1008 Page 120
Exhibit B

Page 15

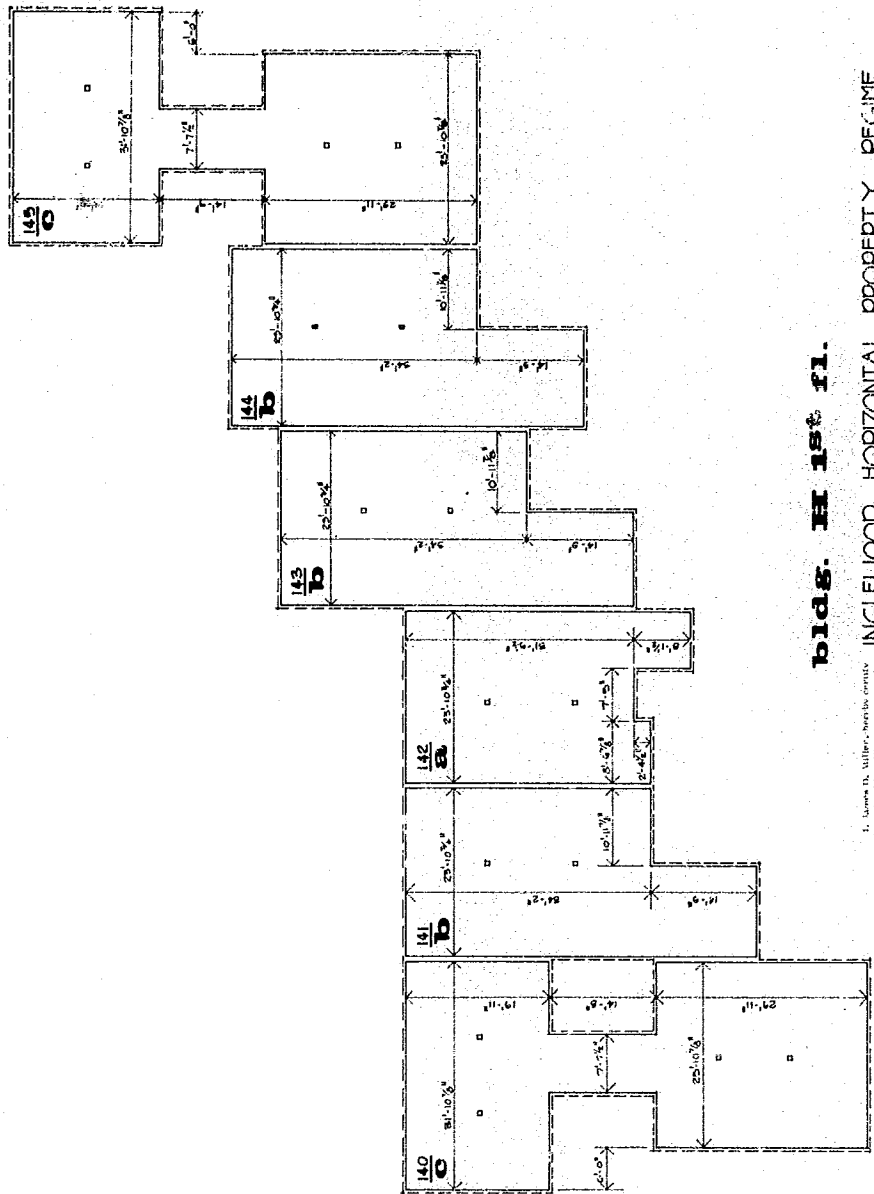

BLDG. H 1st fl.

INGLEWOOD HORIZONTAL PROPERTY REGIME

I, James S. Wilder, hereby certify that the within floor plan is true and correct to the best of my knowledge.
James S. Wilder, Architect
South Florida Registration No. 1215

