


LOWER LEVEL FLOOR PLAN
SCALE: 1/8" = 1'-0"

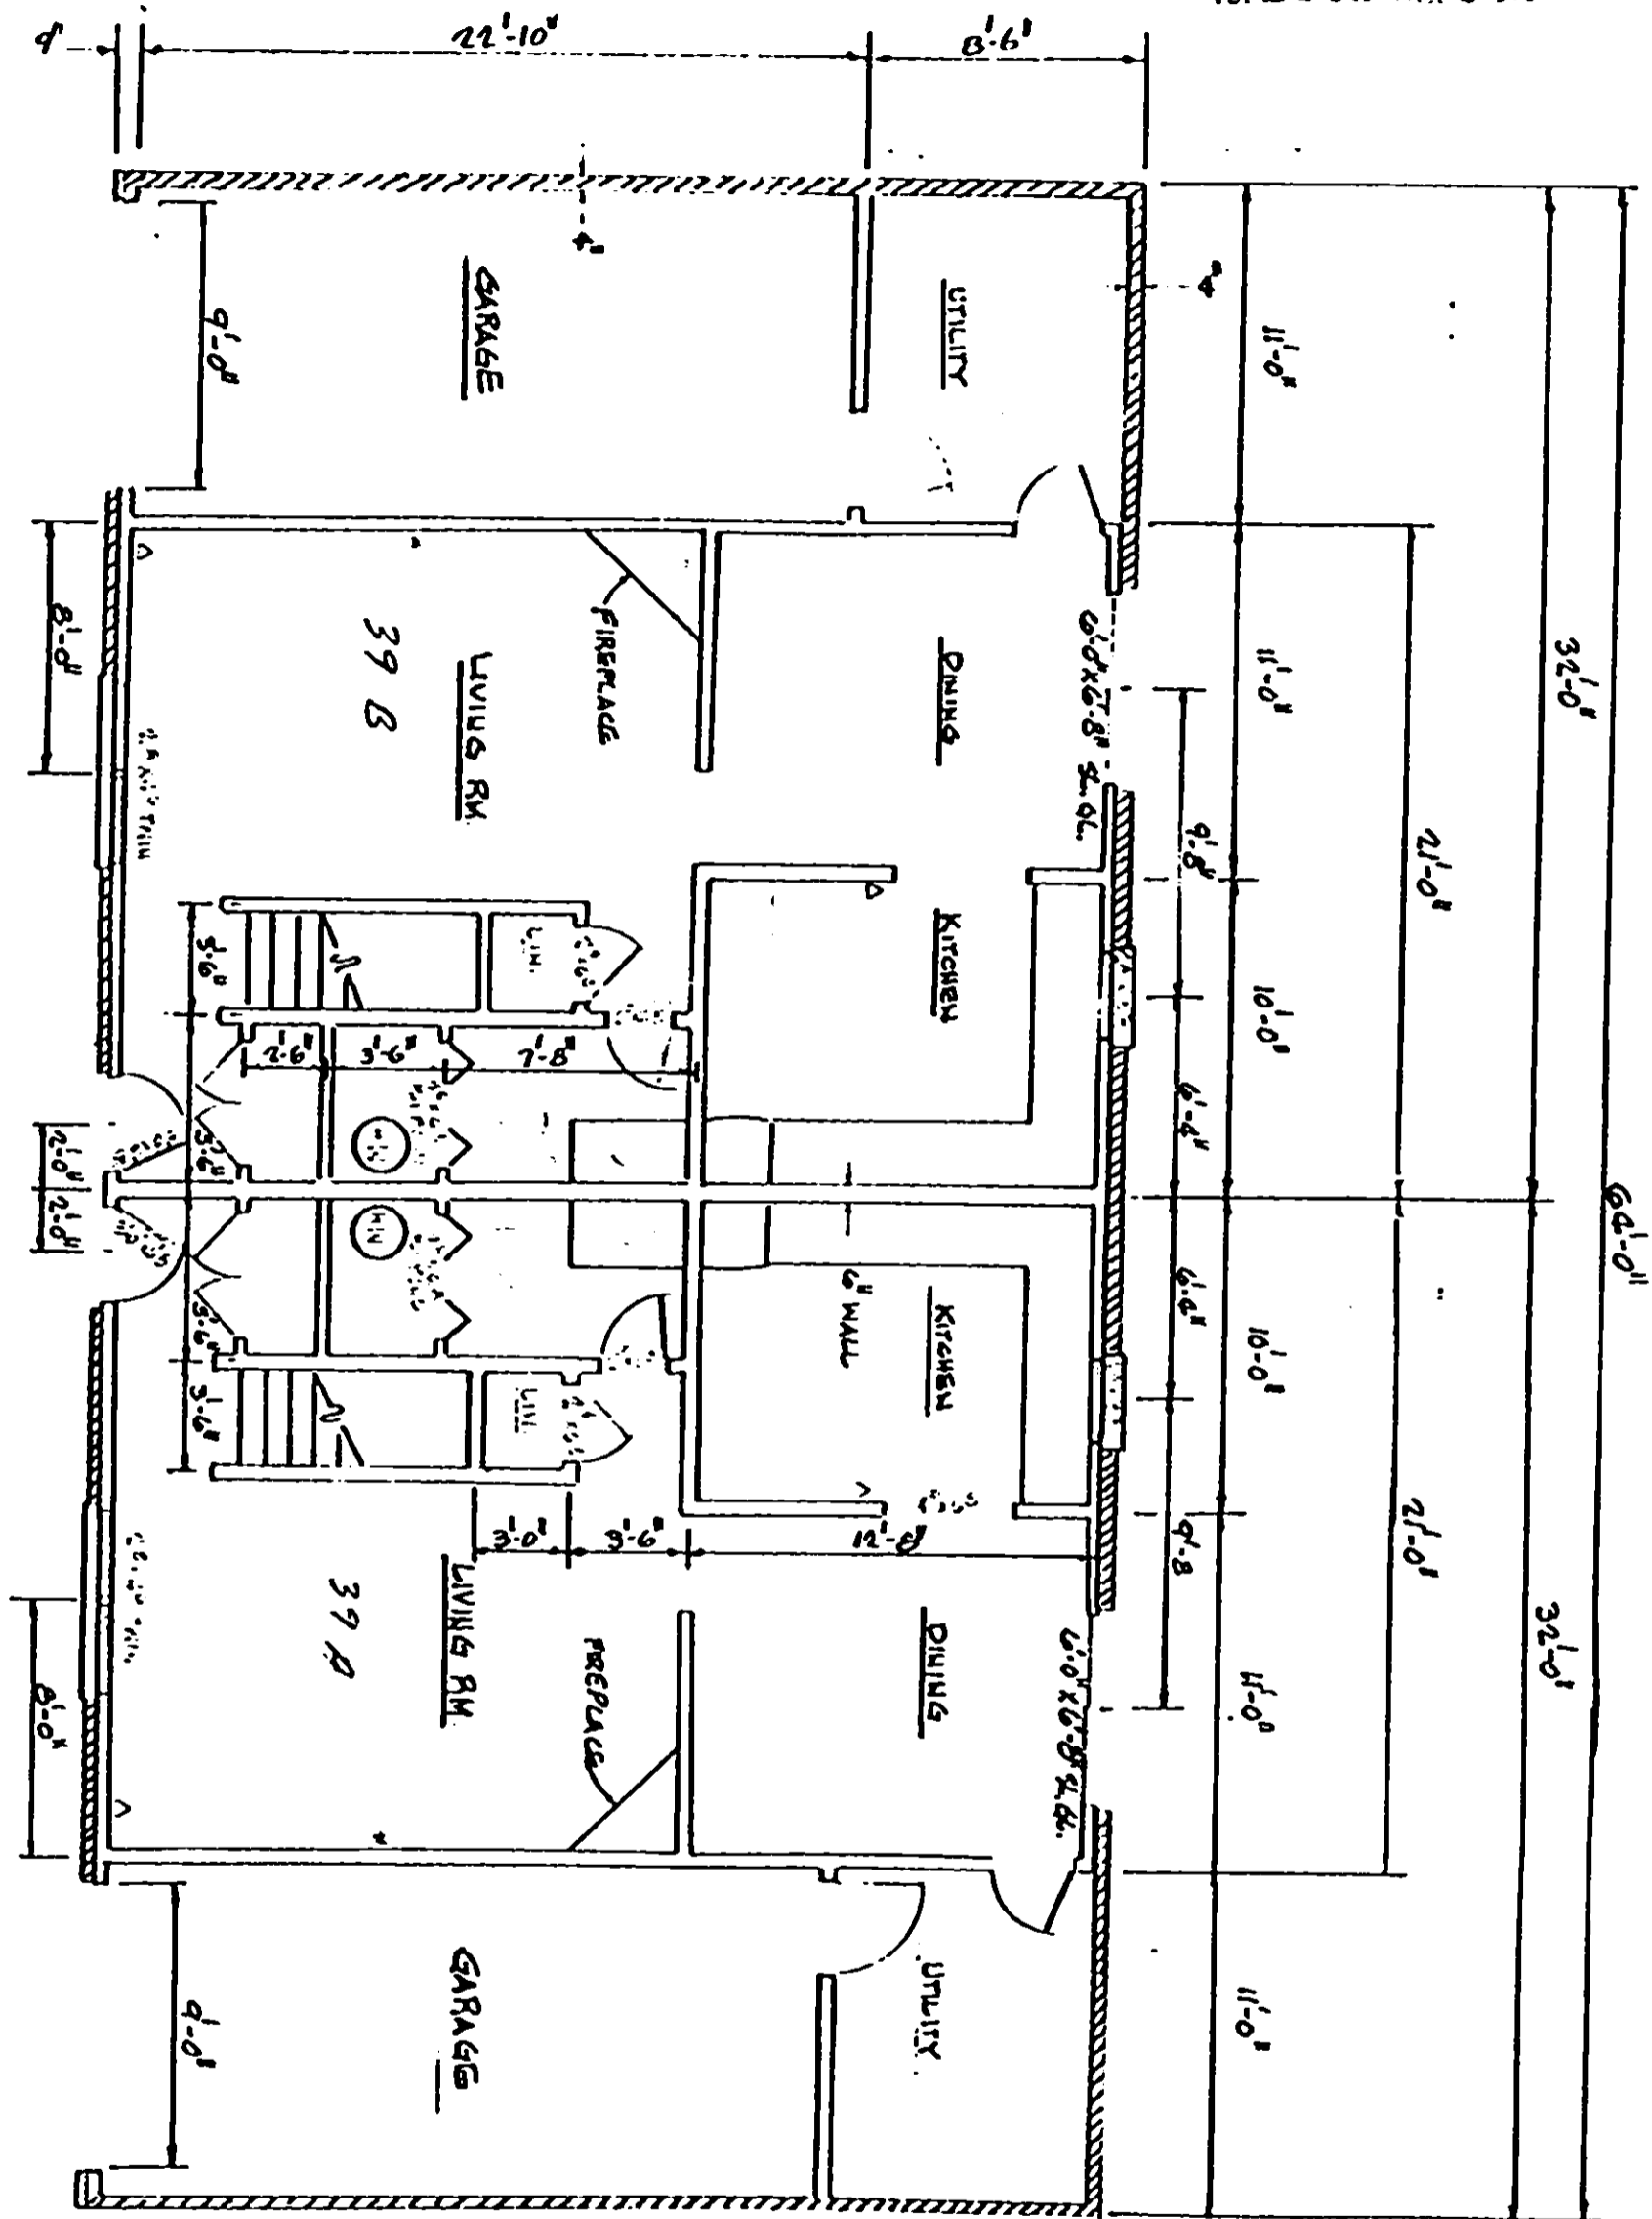

CERTIFICATE

I, William D. Carroll, do hereby certify that these plans fully depict within reasonable construction tolerances the layout, location, letter identification and dimensions of the buildings and dwellings contained therein.

William D. Carroll

0532

4328 RV-2