


1800

SITE PLAN

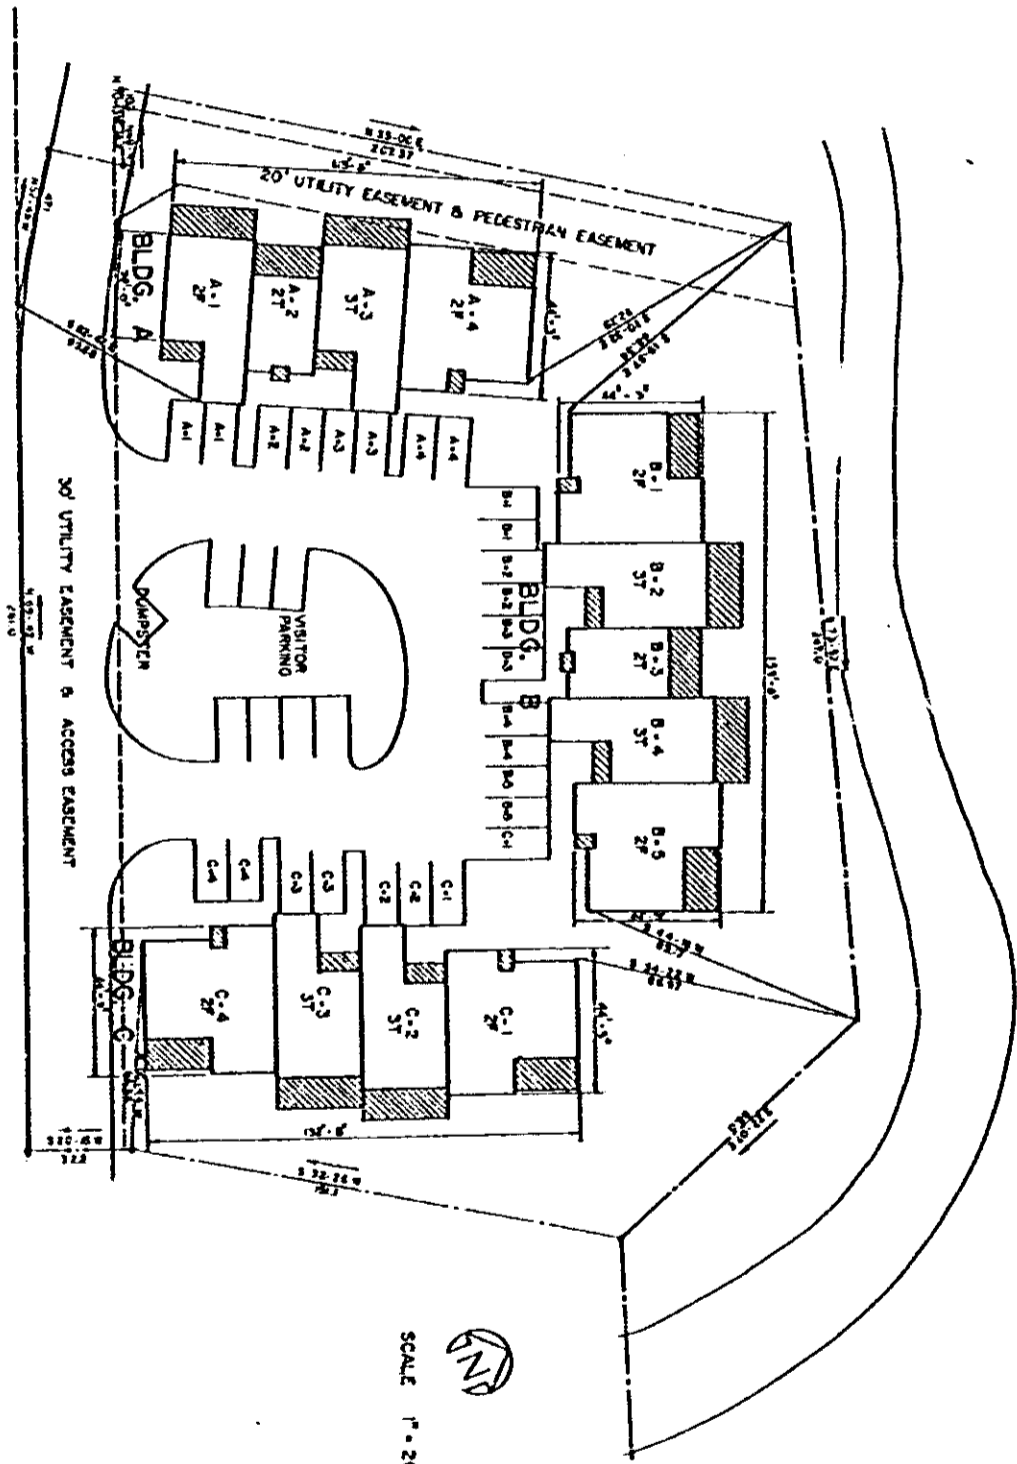

SCALE 1" = 20'



**LEGEND**

-----	BOUNDARY OF UNIT
	LIMITED COMMON ELEVATOR
-----	BLDG. DESIGNATION
A-1	UNIT NUMBER
2P	2 BEDROOM FLAT
2T	2 BEDROOM TOWNHOUSE
3T	3 BEDROOM TOWNHOUSE
-----	D-UNDARIY LIMIT
-----	E-SEWERS

McDANIEL GREENE TOWN HOMES  
GREENVILLE, S.C.

McDANIEL GREENE NORTH  
SITE PLAN

**MBTB** ARCHITECTS  
ENGINEERS  
P.O. BOX 1508 GREENVILLE, S.C. 29622-3700

1

4328 RV-2