


B 7 5 0

4328 RV-2

BOOK 1125 PAGE 578

"EXHIBIT A"


TYP WINDOW

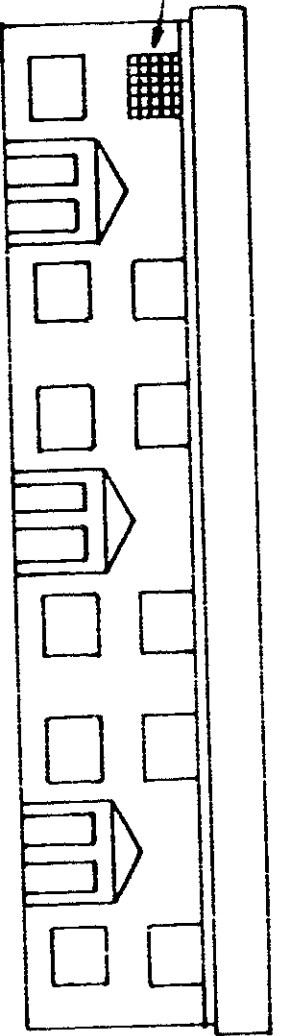

FRONT ELEVATION OF BLDG. "3"

WILDAIRE MERRY OAKS HORIZONTAL PROPERTY REGIME III

GREENVILLE CO., S.C.

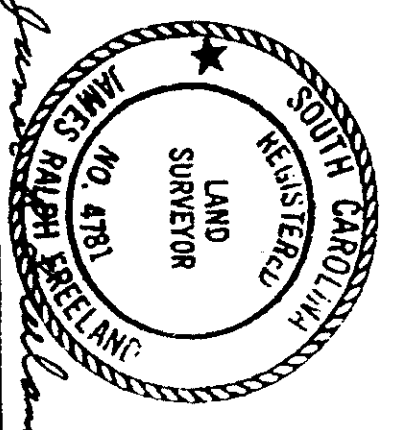

FREELAND & ASSOCIATES	
ENGINEERS-LAND SURVEYORS	
GREENVILLE, S.C.	
DATE:	FEB 6 80
SCALE:	1" = 20'
SHEET:	III - 6
DWG. NO.	4675