


0579

4328 RV.2

BOOK 1125 PAGE 579


"EXHIBIT A"

TYP WINDOW

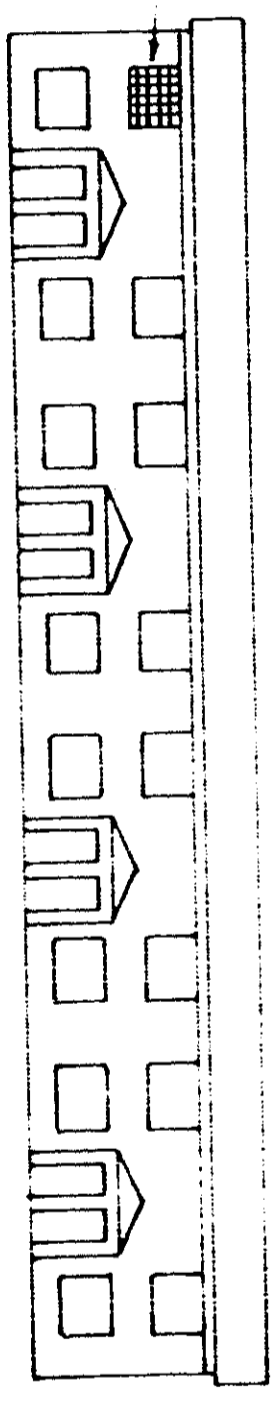

FRONT ELEVATION OF BLDG. "2 & 4"

WILDAIRE MERRY OAKS HORIZONTAL PROPERTY REGIME III
GREENVILLE CO., S.C.

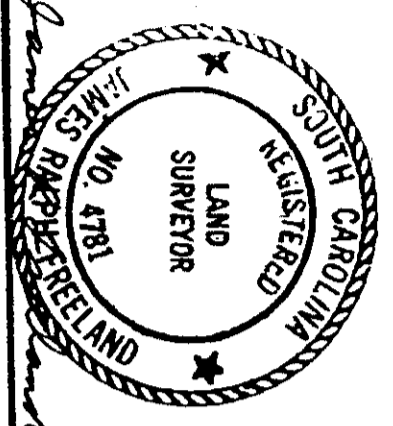

F. R. IRELAND & ASSOCIATES
 ENGINEERS-LAND SURVEYORS
 GREENVILLE, S.C.
 DATE: FEB 6, 80
 SCALE: 1" = 20'
 SHEET: III - 5
 DWG. NO. 4675