



850

4328 RV-2

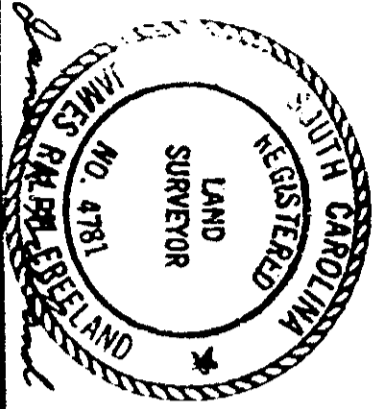


"EXHIBIT A"
TYP "A"

1ST LEVEL

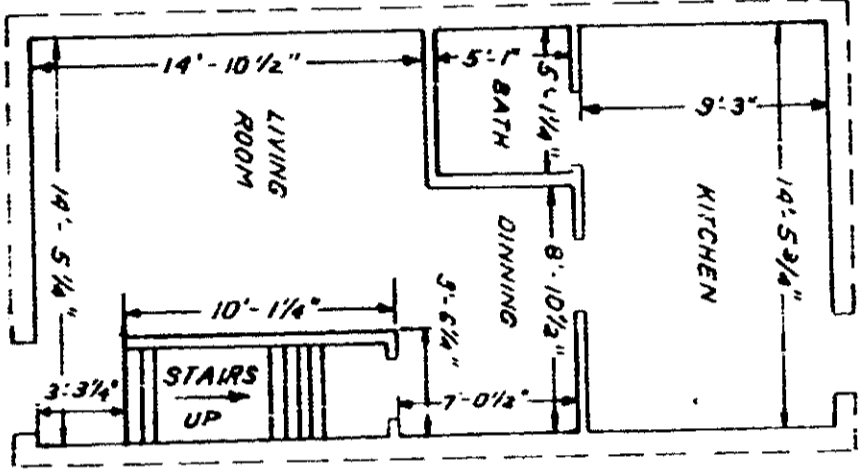

2ND LEVEL

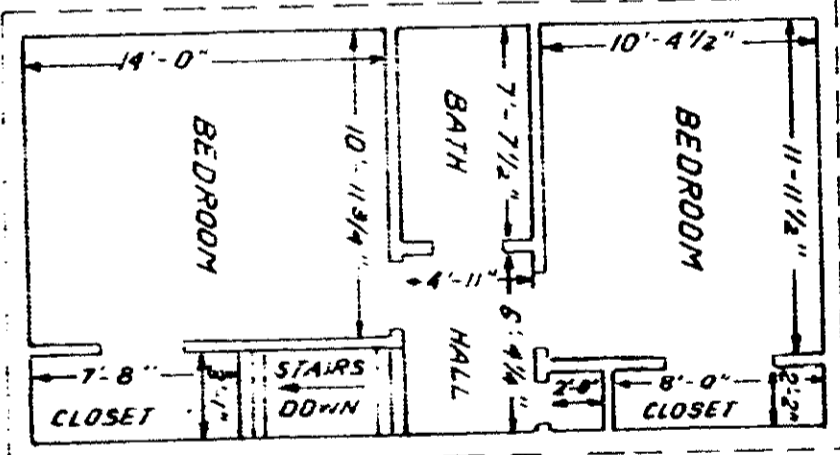

THIS IS A TYPICAL SECTION OF THE FOLLOWING UNITS OF WILDAIRE - MERRY OAKS HORIZONTAL PROPERTY REGIME III

- 2A, 4A, 6A, 9A, 10A, 12A, 14A, 16A, 18A, 20A, 22A, 24A, 26A, 28A, 30A, 32A, 34A, 36A, 38A, 40A, 42A, 44A, 46A

AREA PER RESIDENCE (SQUARE FEET)

1ST LEVEL	433.75
2ND LEVEL	433.75
TOTAL	867.50

TYPICAL UNIT SCHEMATIC OF
FLOOR PLAN FOR TWO BEDROOM
WILDAIRE - MERRY OAKS
HORIZONTAL PROPERTY REGIME III

IRELAND & ASSOCIATES
ENGINEERS - LAND SURVEYORS
GREENVILLE, S.C.

DATE: FEB 8 80
SCALE: 1/8" = 1'
SHEET: DE - 2
DWG. NO. 4675