
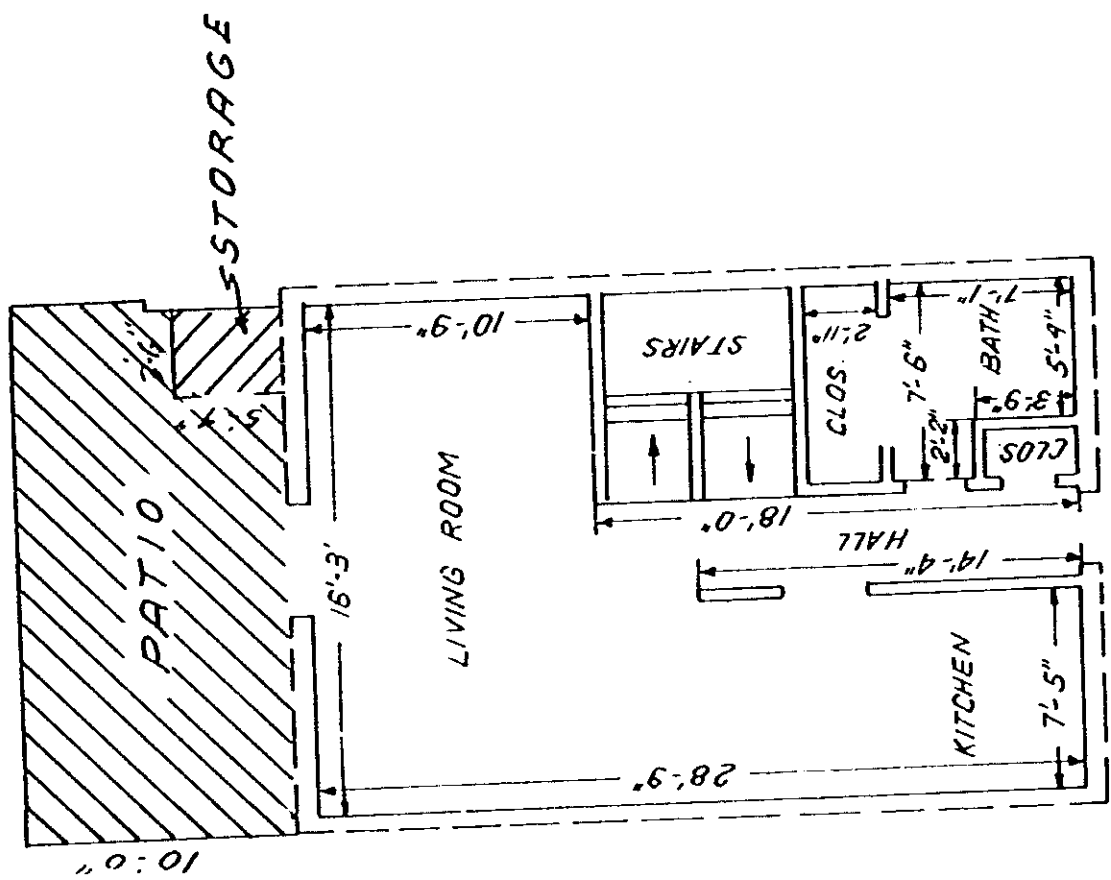


I JAMES R. FREELAND
 HEREBY CERTIFY
 THAT THE WITHIN FLOOR
 PLANS ARE TRUE
 AND CORRECT.
 SEDGEFIELD VILLAS
 HORIZONTAL PROPERTY
 REGIME
 UNIT 8
James R. Freeland

AREA PER RESIDENCE
 (SQUARE FEET)

1ST LEVEL	553.44
2ND LEVEL	630.94
TOTAL	1184.38

FREELAND & ASSOCIATES Engineers - Land Surveyors GREENVILLE, S.C.	
DATE	FEB. 22. 80
SCALE	1/8" = 1'
SHEET	12
DWG. NO.	4755-B

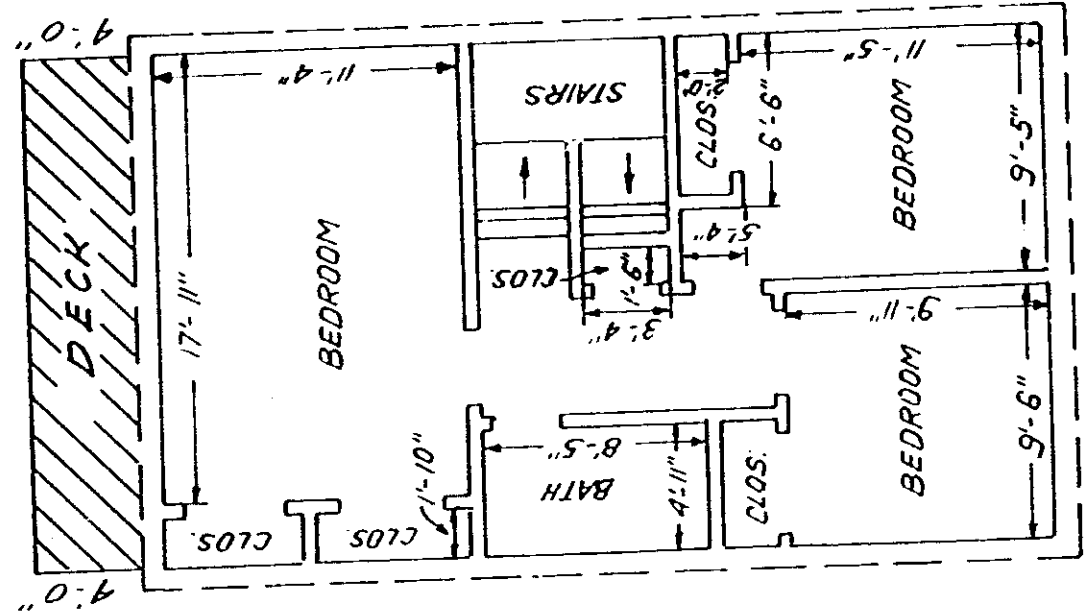

FLOOR PLAN FOR THREE BEDROOM
 SEDGEFIELD VILLAS
 HORIZONTAL PROPERTY REGIME

- LEGEND
- UNIT BOUNDARY
 - COMMON ELEMENTS
 - ▨ LIMITED COMMON ELEMENTS