

I JAMES R. FREELAND
HEREBY CERTIFY
THAT THE WITHIN
FLOOR PLANS ARE
TRUE AND CORRECT
SEDFIELD VILLAS
HORIZONTAL PROPERTY
REGIME
UNIT 22

James R. Freeland

AREA PER RESIDENCE
(SQUARE FEET)
1ST LEVEL 553.44
2ND LEVEL 630.94
TOTAL 1184.38

FREELAND & ASSOCIATES
Engineers Land Surveyors


GREENVILLE, S.C.

DATE FEB. 22. 80


SCALE 1/8" = 1'

SHEET 11

DWG. NO. 4755-12

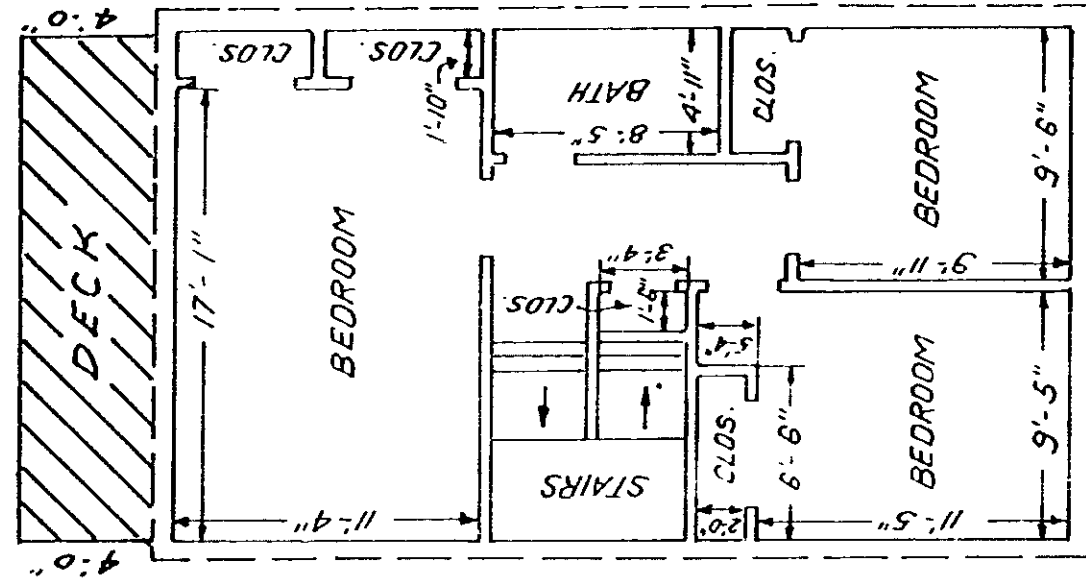

2ND LEVEL

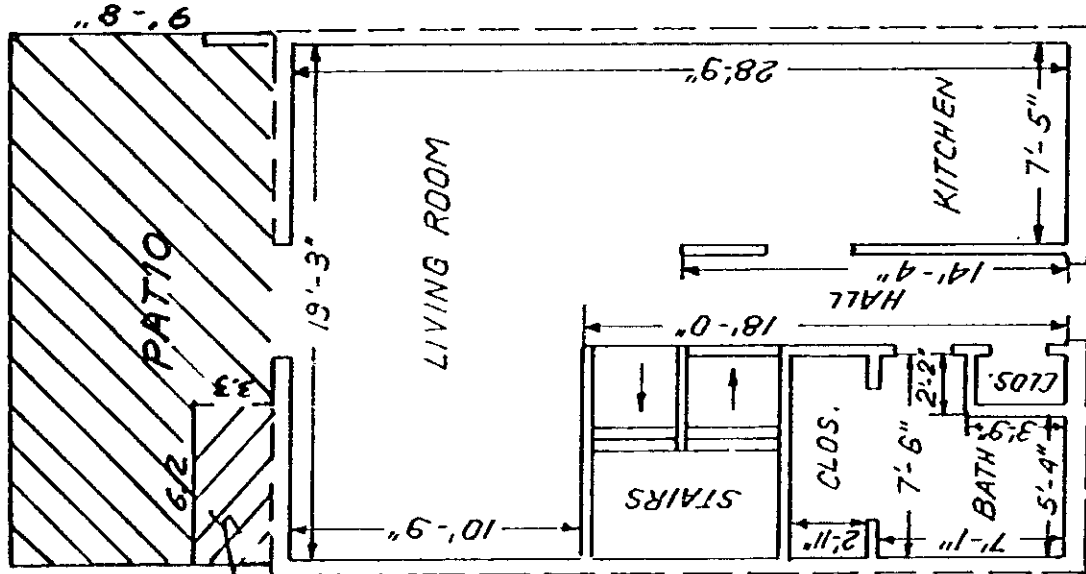

1ST LEVEL

FLOOR PLAN FOR THREE BEDROOM
SEDFIELD VILLAS
HORIZONTAL PROPERTY REGIME

- LEGEND
- UNIT BOUNDARY
 - - - COMMON ELEMENTS
 - ▨ LIMITED COMMON ELEMENTS