
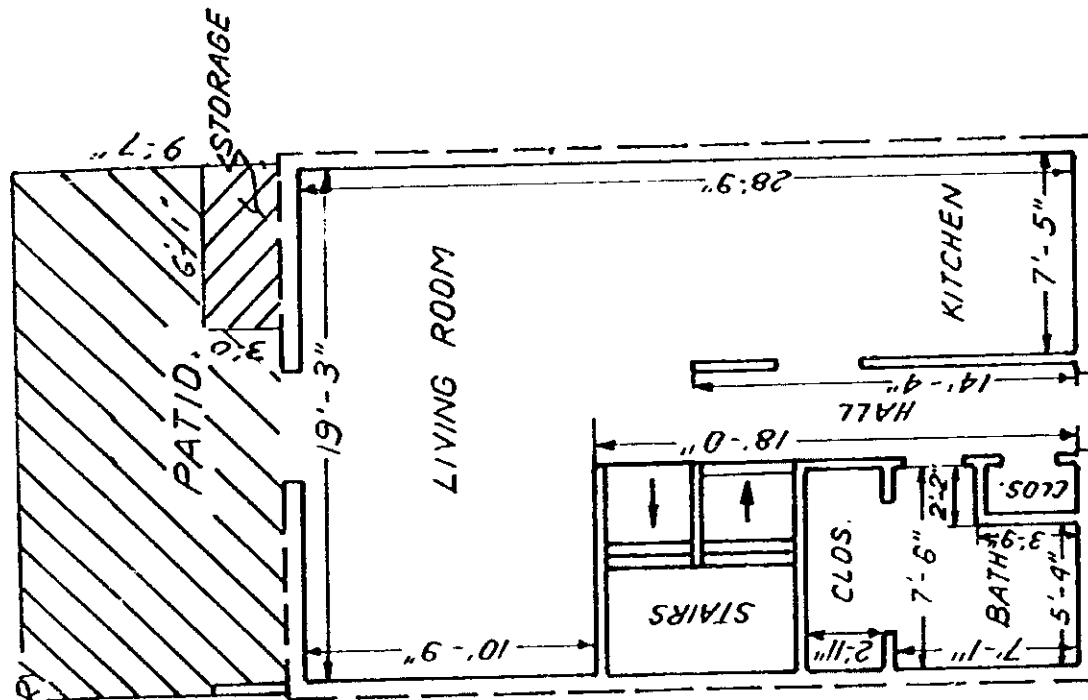


I JAMES R. FREELAND  
HEREBY CERTIFY THAT  
THE WITHIN FLOOR  
PLANS ARE TRUE  
AND CORRECT  
SEDGEFIELD VILLAS  
HORIZONTAL PROPERTY  
REGIME  
UNIT 26  
*James R. Freeland*

AREA PER RESIDENCE  
(SQUARE FEET)  
1<sup>ST</sup> LEVEL 553.44  
2<sup>ND</sup> LEVEL 630.94  
TOTAL 1184.38

FREELAND & ASSOCIATES  
Engineers Land Surveyors  
GREENVILLE, S.C.

DATE	FEB 22.80
SCALE	1/8" = 1'
SHEET	6
DWG. NO.	4755-14

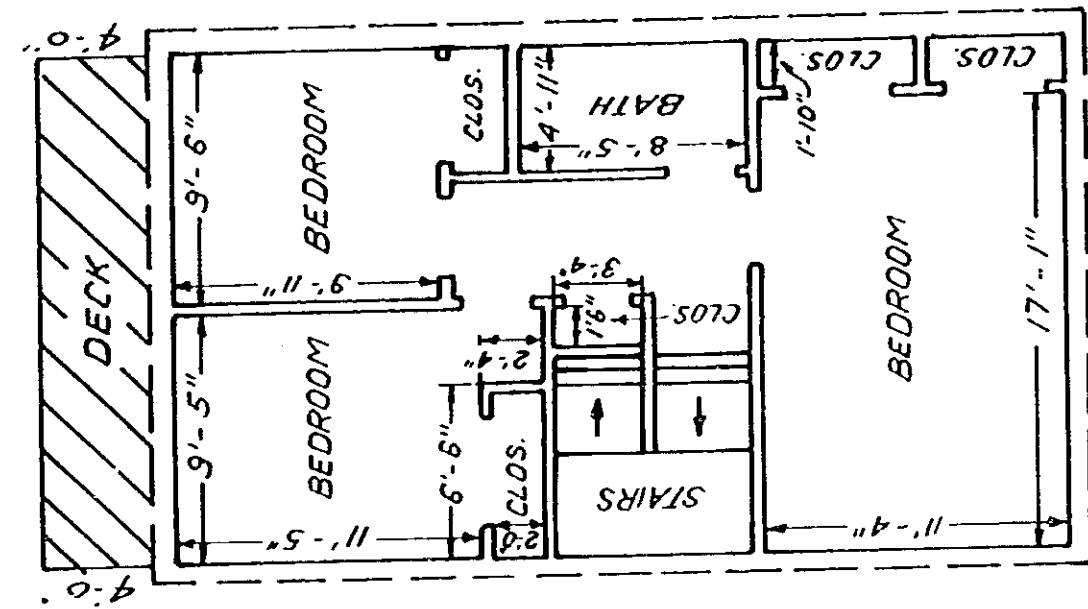

LEGEND

- UNIT BOUNDARY
- - - COMMON ELEMENTS
- ▨ LIMITED COMMON ELEMENTS

FLOOR PLAN FOR THREE BEDROOM  
SEDGEFIELD VILLAS  
HORIZONTAL PROPERTY REGIME

