

I JAMES R. FREELAND  
HEREBY CERTIFY THAT  
THE WITHIN FLOOR  
PLANS ARE TRUE  
AND CORRECT.  
SEDFIELD VILLAS  
HORIZONTAL PROPERTY  
REGIME. UNITS  
32, 36, 40

*James R. Freeland*

AREA PER RESIDENCE  
(SQUARE FEET)  
1<sup>ST</sup> LEVEL 467.71  
2<sup>ND</sup> LEVEL 467.71  
TOTAL 935.42

FREELAND & ASSOCIATES  
Engineers Land Surveyors


GREENVILLE, S. C.

DATE FEB. 22.80

SCALE 1/8" = 1'

SHEET 4

DWG. NO. 4755-17

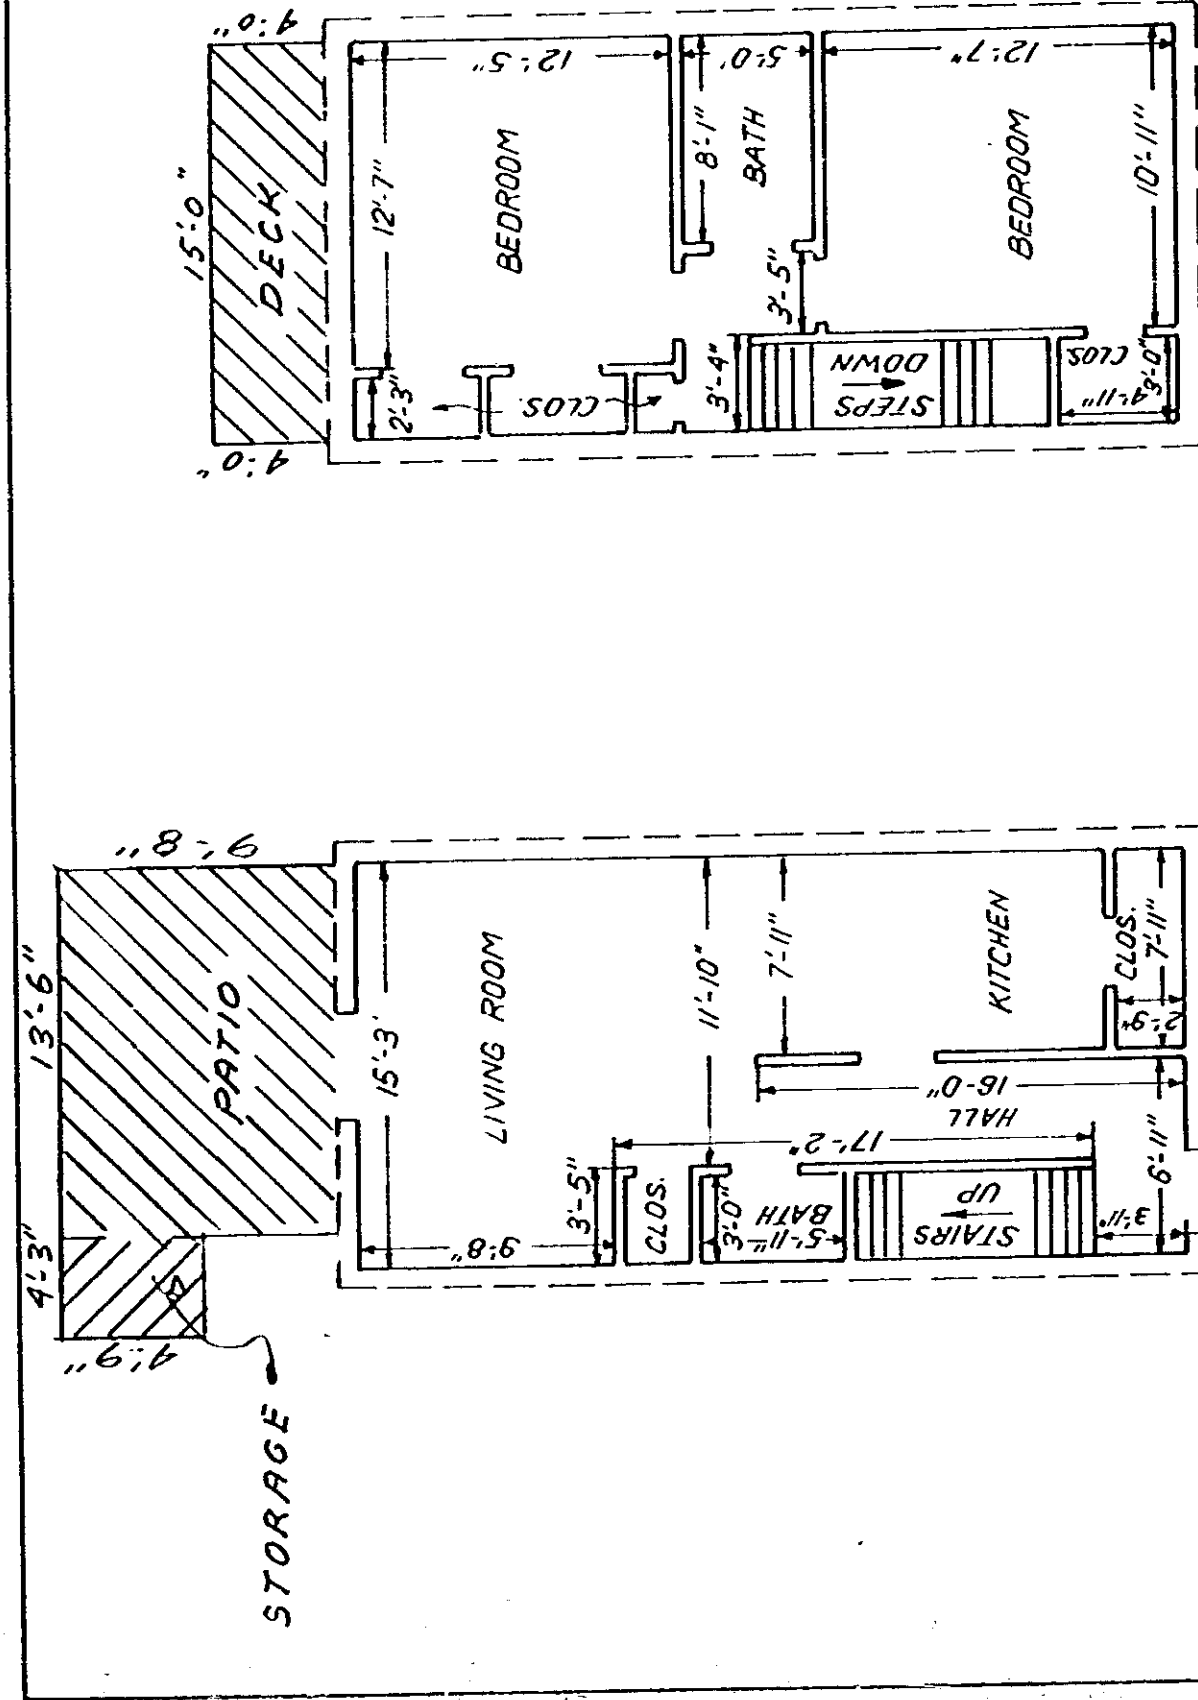

FLOOR PLAN FOR TWO BEDROOM  
SEDFIELD VILLAS  
HORIZONTAL PROPERTY REGIME

2<sup>ND</sup> LEVEL

1<sup>ST</sup> LEVEL

LEGEND  
—— UNIT BOUNDARY  
--- COMMON ELEMENTS  
LIMITED COMMON ELEMENTS

