


0800

4328 RV.2

BOOK 1151 PAGE 896

EXHIBIT A

TYP. WINDOW

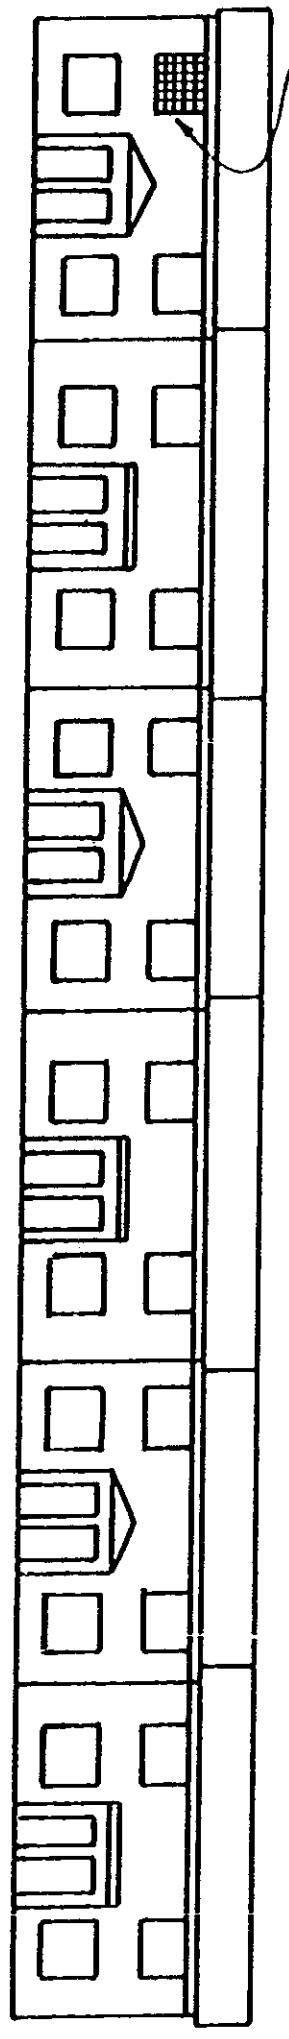

FRONT ELEVATION OF BLDG. "E"

WILDAIRE MERRY OAKS HORIZONTAL PROPERTY REGIME II

GREENVILLE CO., S.C.

GREENVILLE, S.C.
FREELAND & ASSOCIATES ENGINEERS & LAND SURVEYORS
DATE: FEB 6-80
SCALE: 1" = 20'
SHEET: 2-4
DWG. NO: 4875

James R Ireland