


BOOK 1151 PAGE 898

TYP. WINDOW

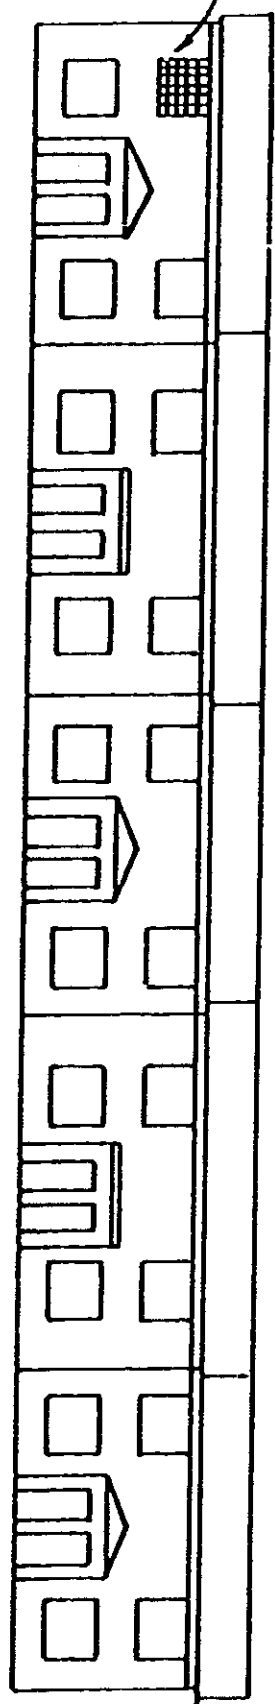

FRONT ELEVATION OF BLDG. "G"
WILDAIRE MERRY OAKS HORIZONTAL PROPERTY REGIME II
GREENVILLE CO., S.C.

James R. Ireland

EXHIBIT A

FREELAND & ASSOCIATES ENGINEERS-LAND SURVEYORS GREENVILLE, S.C.
DATE: FEB 6, 90
SCALE: 1" = 20'
SHEET: II - 5
DWG. NO: 4575