


0909

BOOK 1151 PAGE 904

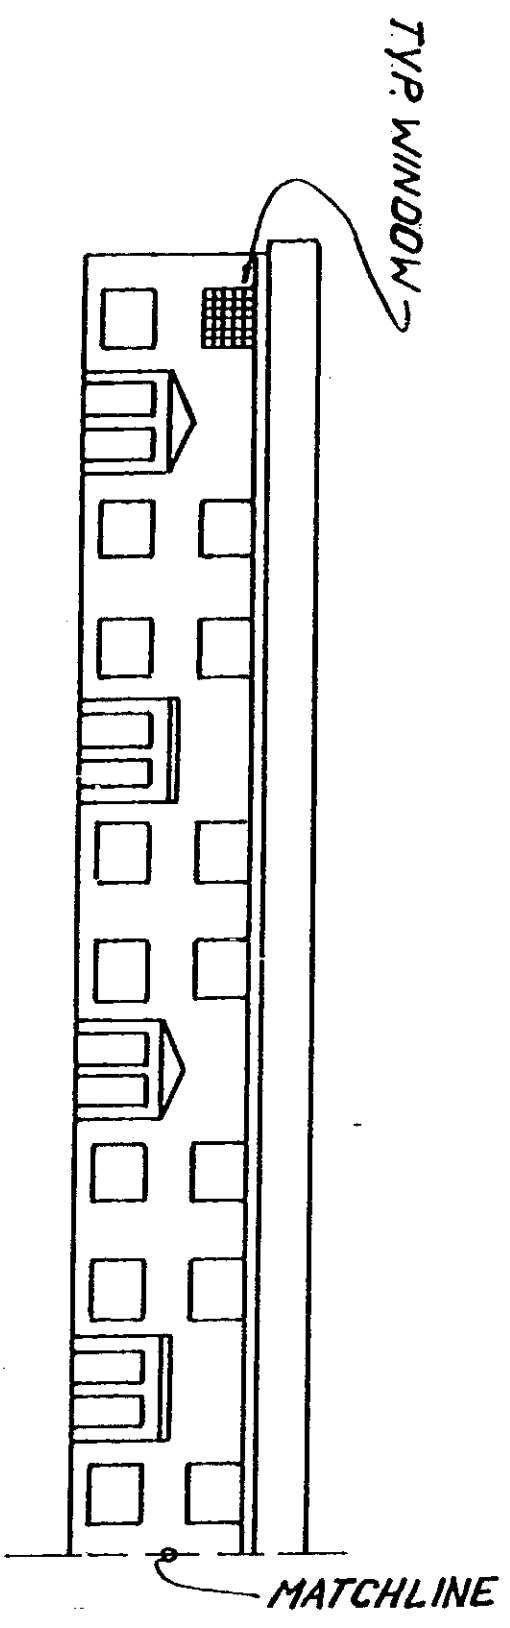

FRONT ELEVATION OF BLDG. "A"

WILDAIRE MERRY OAKS HORIZONTAL PROPERTY REGIME I

GREENVILLE CO., S.C.

EXHIBIT A

FRELAND & ASSOCIATES	
ENGINEERS - LAND SURVEYORS	
GREENVILLE, S.C.	
DATE:	FEB 6.00
SCALE:	1" = 20'
SHEET:	1-15
DWG. NO.:	4675

James R. Ryland

4328 RV-2