


5060

BOOK 1151 PAGE 905

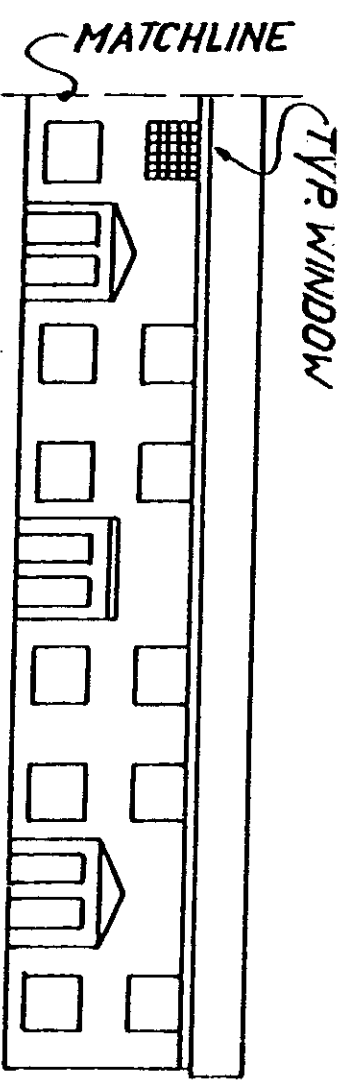

FRONT ELEVATION OF BLDG. "A"

WILDAIRE MERRY DAKS HORIZONTAL PROPERTY REGIME I

GREENVILLE CO., S.C.

EXHIBIT A

James R. Freeland

FREELAND & ASSOCIATES ENGINEERS - LAND SURVEYORS GREENVILLE, S.C. DATE: FEB. 690 SCALE: 1" = 20' SHEET: I - 16 DWG. NO: 4675
--

4328 RV-2