


TYP. WINDOW

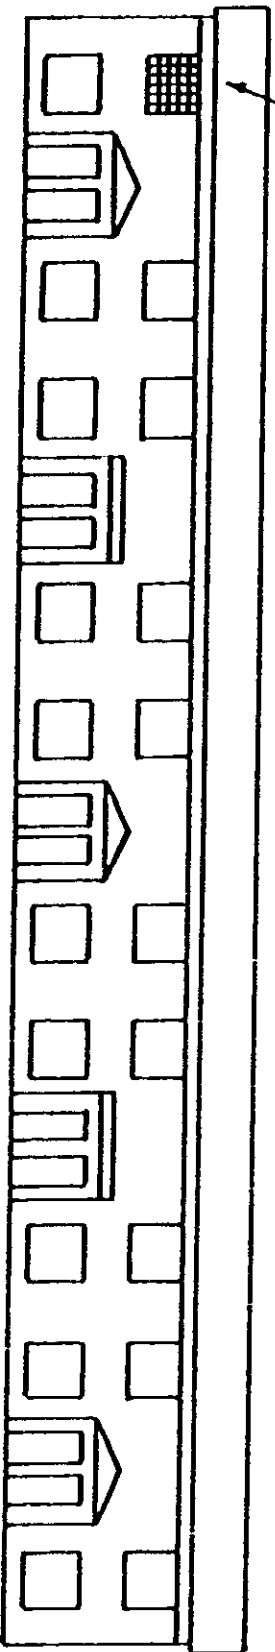

FRONT ELEVATION OF BLDG "B"
WILDAIRE MERRY OAKS HORIZONTAL PROPERTY REGIME I
GREENVILLE CO., S.C.

James R. Ireland

EXHIBIT A

PRELUND & ASSOCIATES ENGINEERS - LAND SURVEYORS GREENVILLE, S.C.
DATE: FEB 6, 80.
SCALE: 1" = 20'
SHEET: I - 17
DWG. NO: 4675