


060

BOOK 1151 PAGE 908

EXHIBIT A

4328 RV-2

TYP. WINDOW

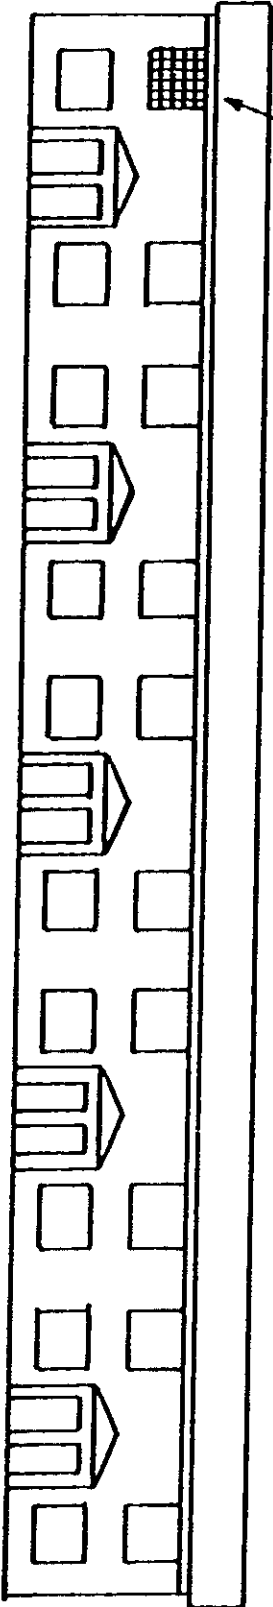

FRONT ELEVATION OF BLDG. "D"

WILDAIRE MERRY OAKS HORIZONTAL PROPERTY REGIME I

GREENVILLE CO., S.C.

James R. Freeland

FRELAND & ASSOCIATES ENGINEERS • LAND SURVEYORS	
GREENVILLE, S.C.	
DATE:	FEB 6, 80
SCALE:	1" = 20'
SHEET:	1-19
DMG. NO.:	4675