



James R. Freeland

TYPICAL UNIT SCHEMATIC OF
 FLOOR PLAN FOR TWO BEDROOM
 WILDAIRE - MERRY OAKS
 HORIZONTAL PROPERTY REGIME I

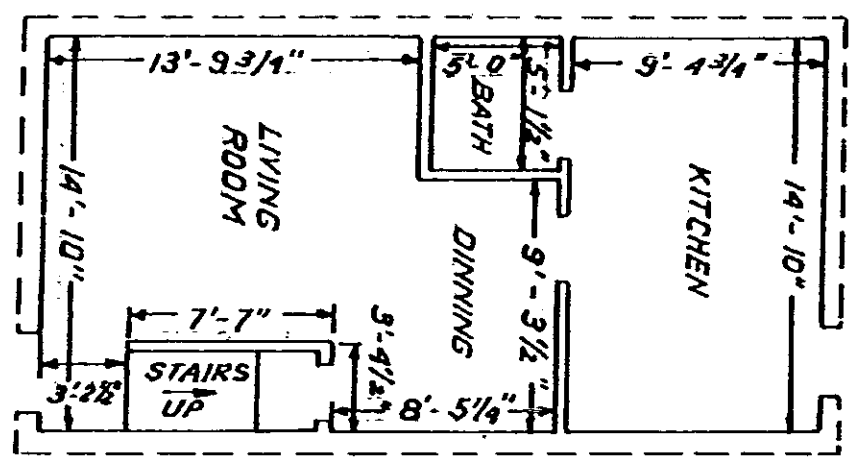

1ST LEVEL

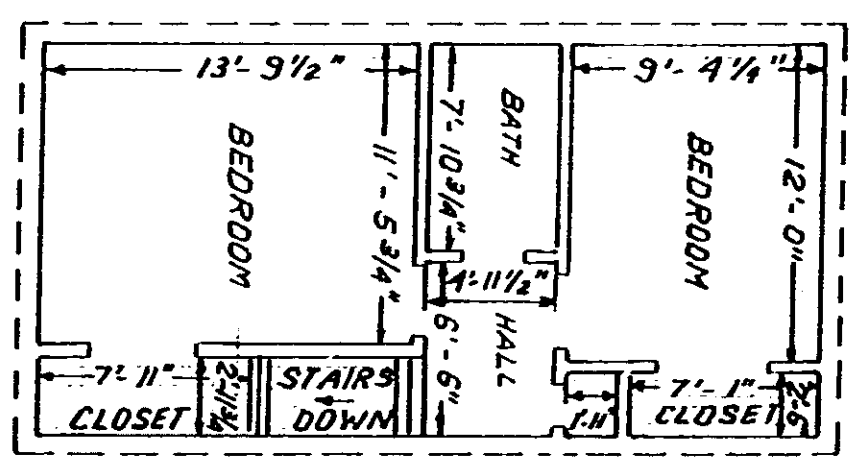

2ND LEVEL

TYP "E"

THIS IS A TYPICAL SECTION OF THE FOLLOWING UNITS OF WILDAIRE - MERRY OAKS HORIZONTAL PROPERTY REGIME I

- 30E, 32E, 34E, 36E, 38E,
- 40E, 42E, 44E, 46E, 48E,
- 50E, 52E, 54E, 56E,
- 58E, 60E, 62E

AREA PER RESIDENCE (SQUARE FEET)

1ST LEVEL	429.5
2ND LEVEL	429.5
TOTAL	859.0

FREELAND & ASSOCIATES
 ENGINEERS - LAND SURVEYORS
 GREENVILLE, S.C.

DATE: FEB 6.80
 SCALE: 1/8" = 1'
 SHEET: I - 3
 DWG. NO: 4675

EXHIBIT A