



BOOK 1151 PAGE 918

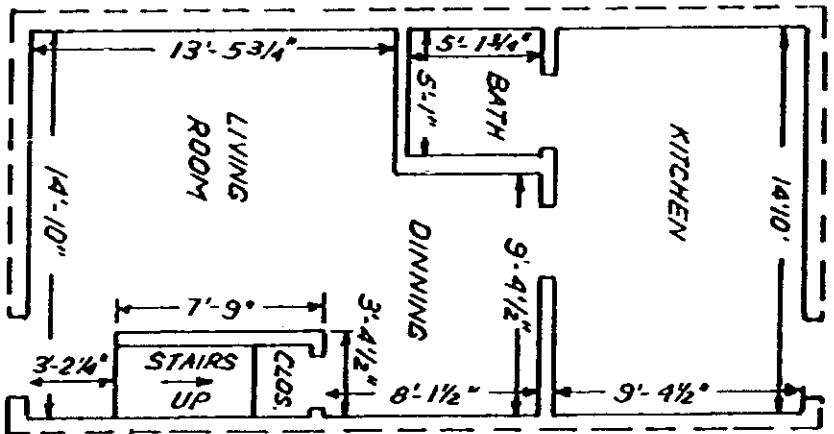

1ST LEVEL

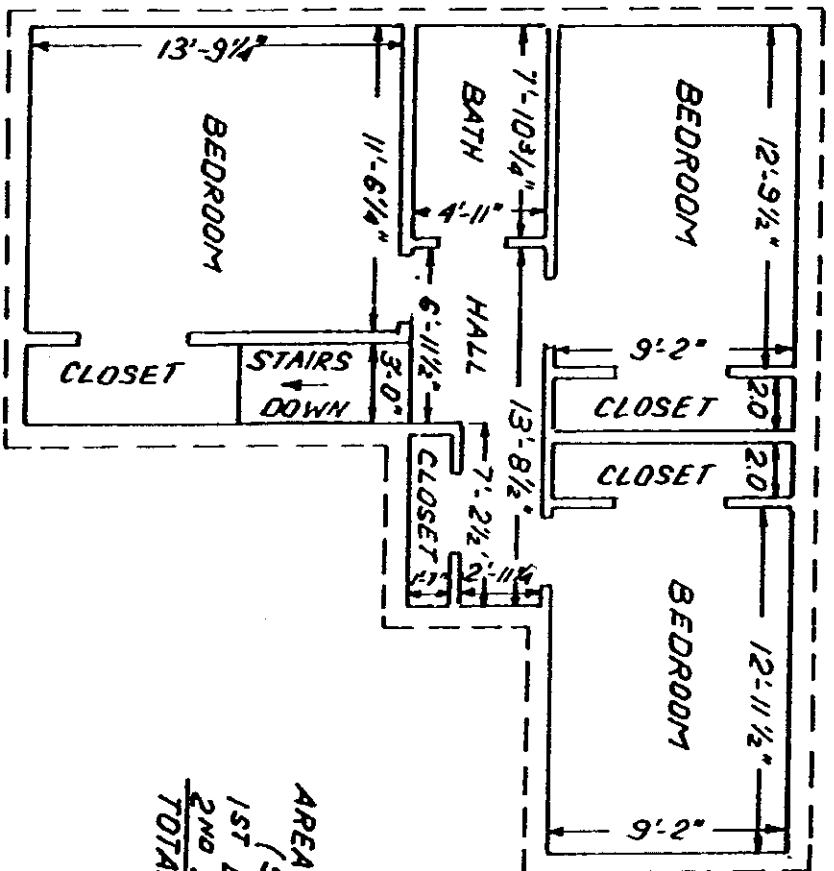

2 ND LEVEL

TYP. N.

THIS IS A TYPICAL SECTION OF THE FOLLOWING UNITS OF WILDAIRE - MERRY OAKS HORIZONTAL PROPERTY REGIME I 75 N , 81 N

EXHIBIT A

TYPICAL UNIT SCHEMATIC OF FLOOR PLAN FOR THREE BEDROOM WILDAIRE - MERRY OAKS HORIZONTAL PROPERTY REGIME I

AREA PER RESIDENCE (SQUARE FEET)	
1ST LEVEL	426.5
2ND LEVEL	610.0
TOTAL	1036.5
FRELAND & ASSOCIATES ENGINEERS - LAND SURVEYORS GREENVILLE, S.C.	
DATE :	FEB 6.80
SCALE :	1/8" = 1'
SHEET :	I - II
DWG. NO.	4675

Freland & Associates