
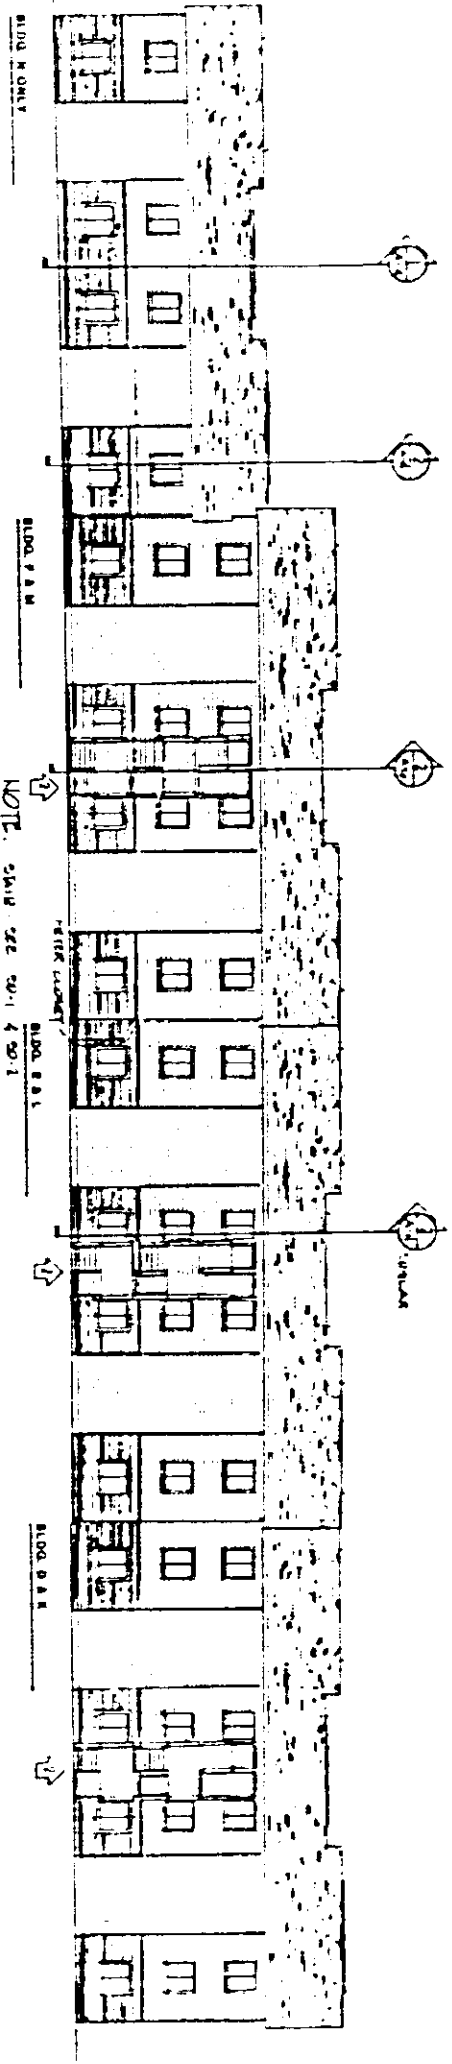
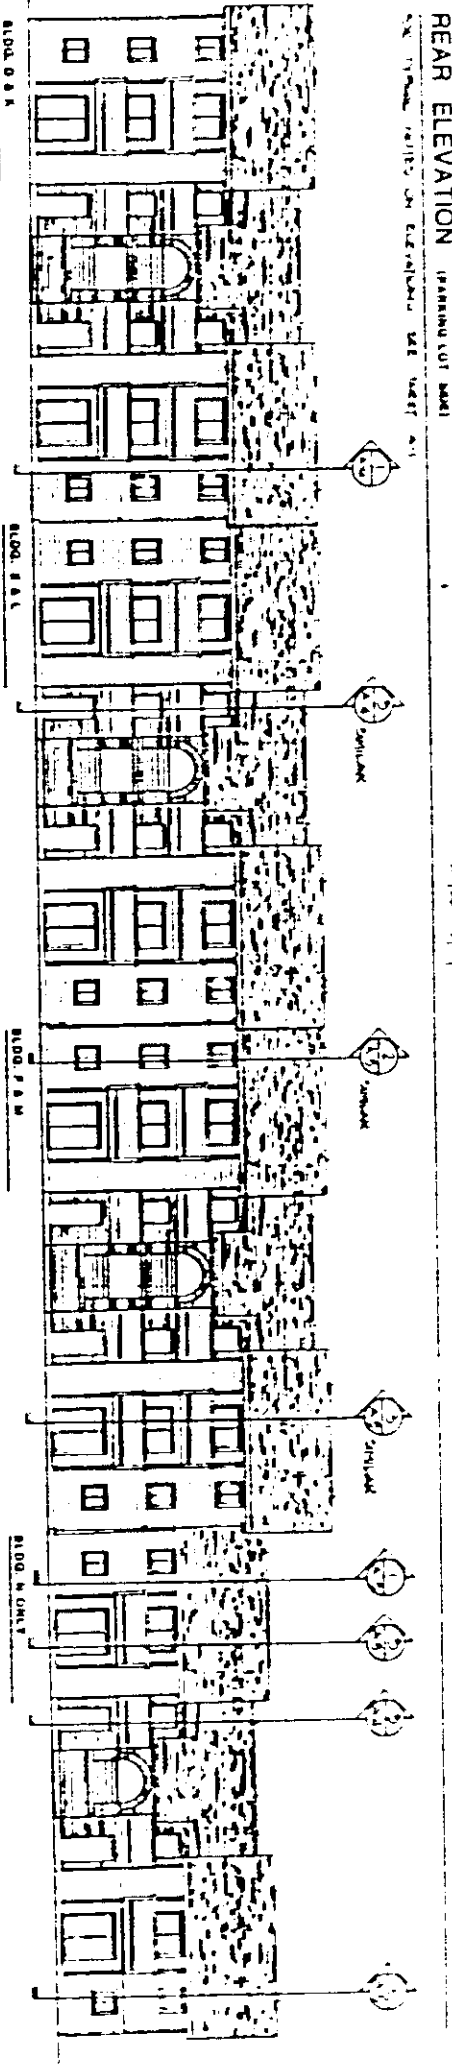


57565

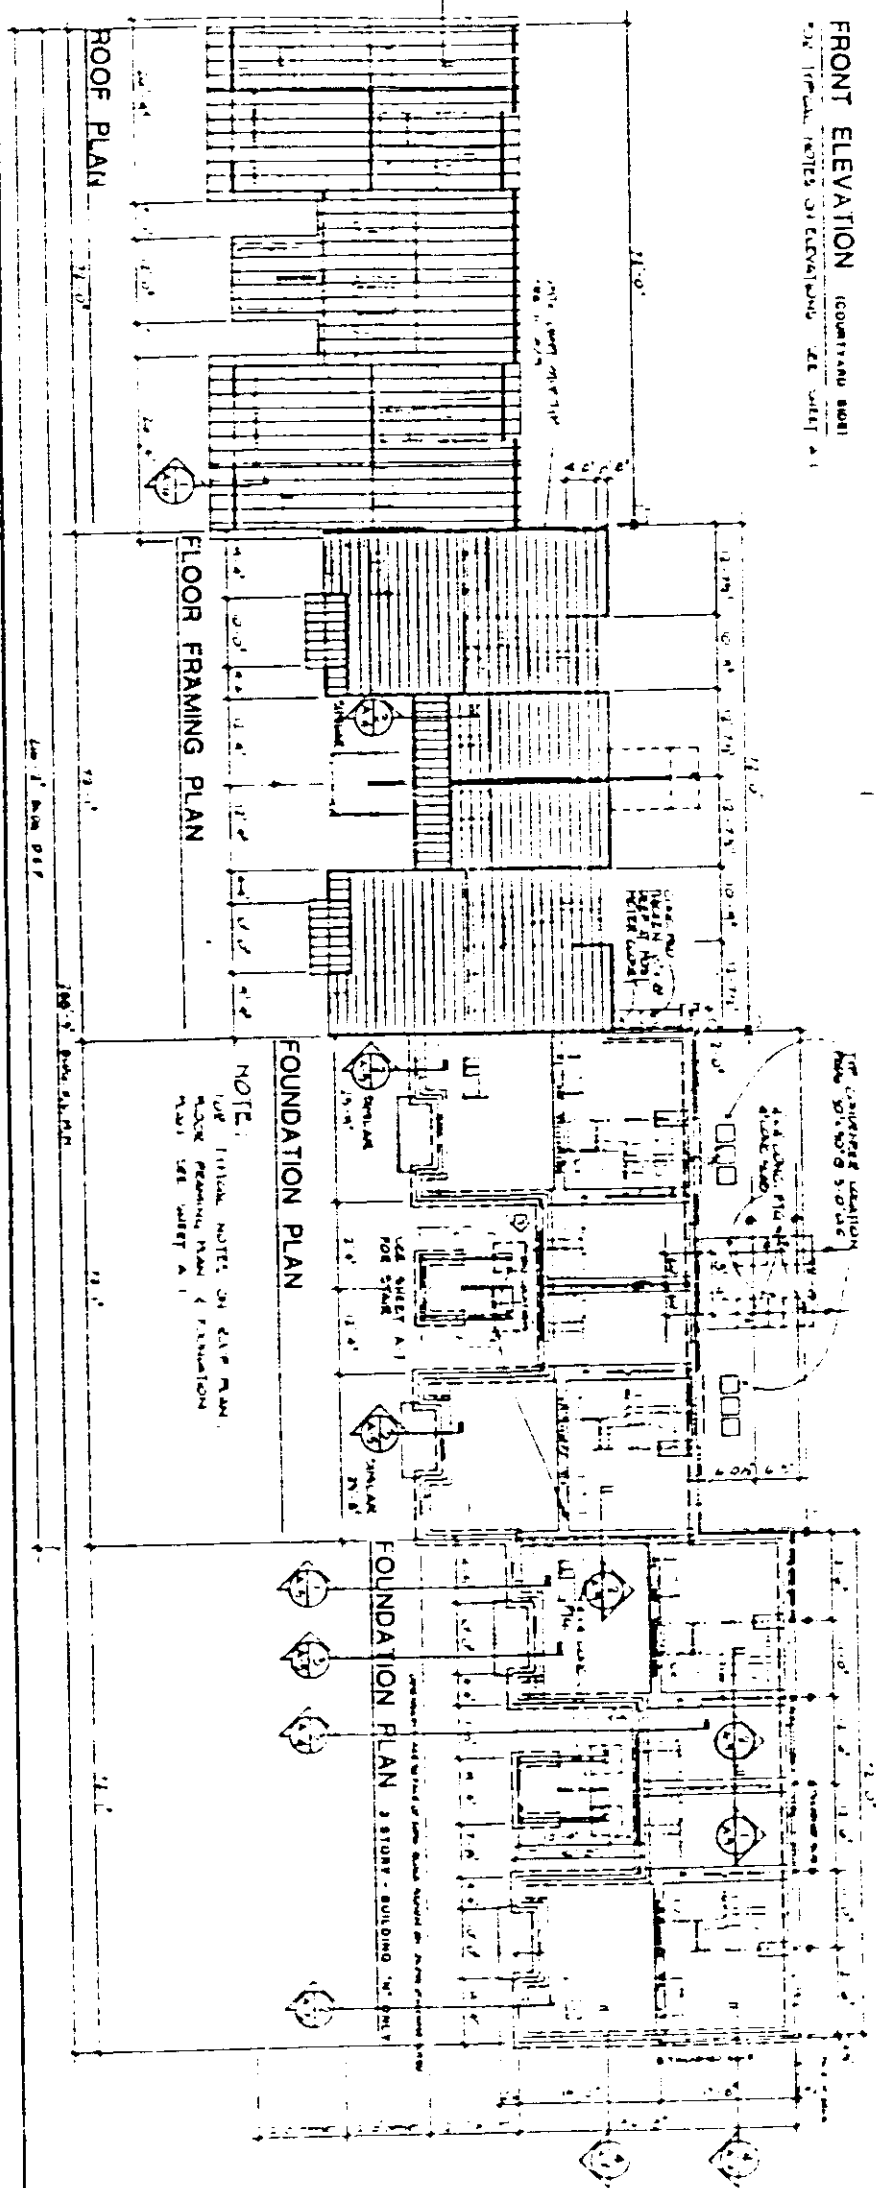

WILLIAM HOWELL ASSOCIATES INC.
 ARCHITECTS
 1000 W. BROAD ST.
 GREENVILLE, S.C. 29601
 PHONE: 252-333-1111
 FAX: 252-333-1112

FOUNDATION PLAN - 3 STORY - BUILDING "A" ONLY

DATE: 11/19/88

SCALE: 1/8" = 1'-0"

PROJECT: COURT RIDGE CONDOMINIUMS

DATE: 11/19/88

BY: [Signature]

NO. 11/19/88

COURT RIDGE CONDOMINIUMS

FURMAN UNIVERSITY
 Greenville, South Carolina

REVISIONS

NO.	DATE	DESCRIPTION
1	11/19/88	ISSUED FOR CONSTRUCTION

57565 (REV. 2)