




1
2
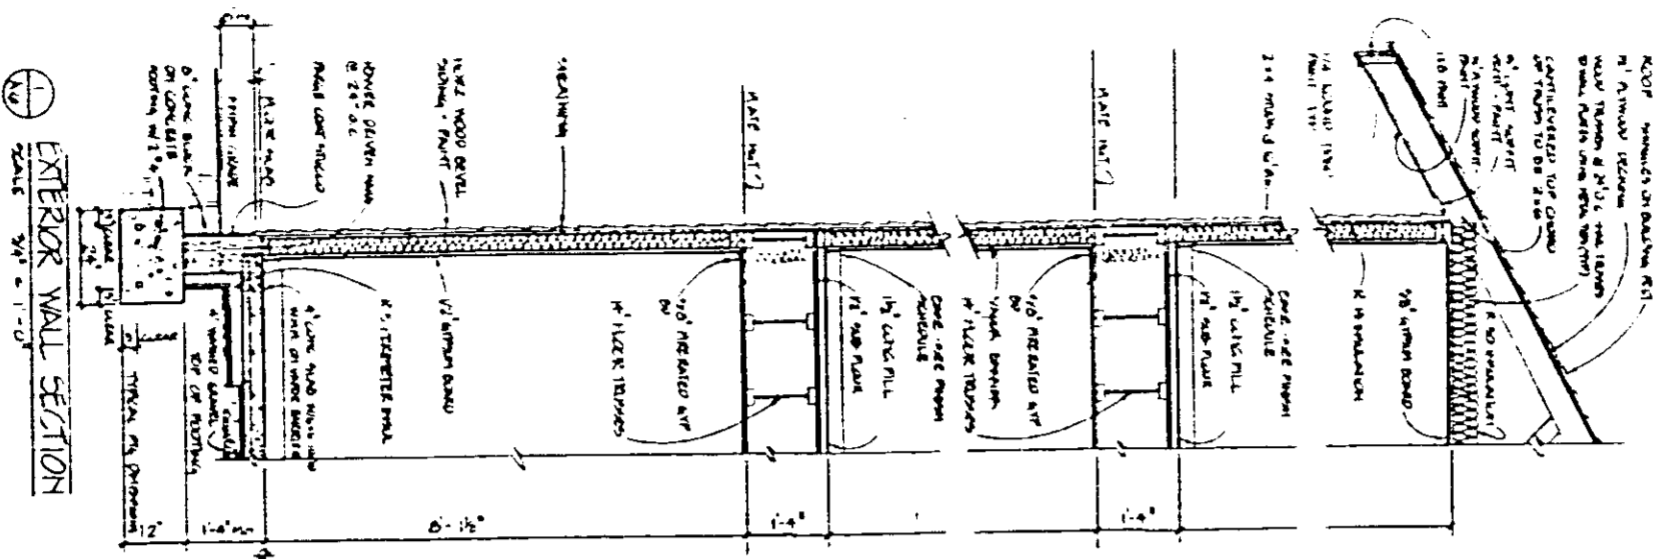


1
1
EXTERIOR WALL SECTION
SCALE 3/4" = 1'-0"

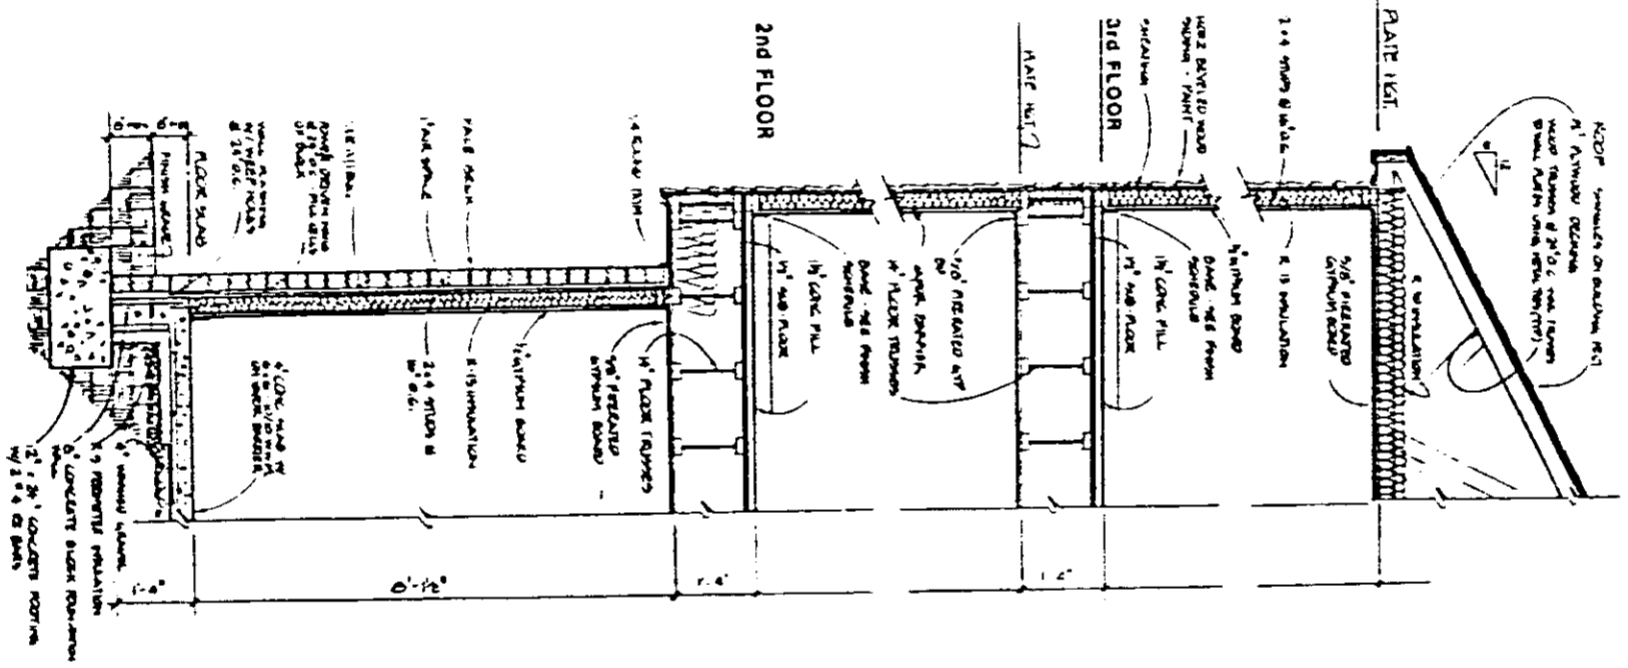

2
2
EXTERIOR WALL SECTION
SCALE 3/4" = 1'-0"

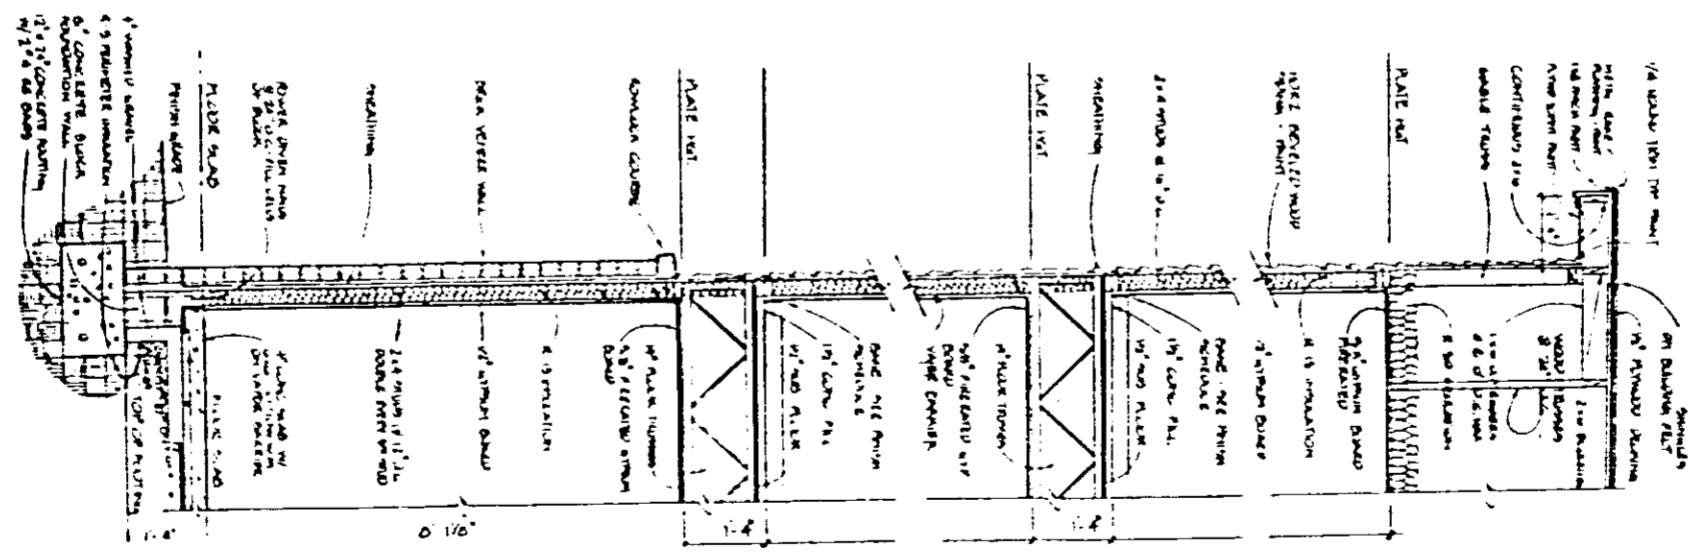

3
3
END WALL SECTION
SCALE 3/4" = 1'-0"

<p>REVISIONS</p> <p>NO. DATE BY</p>	<p>COURT RIDGE CONDOMINIUMS</p> <p>FURMAN UNIVERSITY Greenville, South Carolina</p>		<p>PROJECT NO. 83131</p> <p>DATE 3/1/88</p> <p>SCALE A-6</p> <p>18" x 36"</p>
-------------------------------------	---	---	---