


PROFILE


REVISIONS		
NO.	DATE	DESCRIPTION

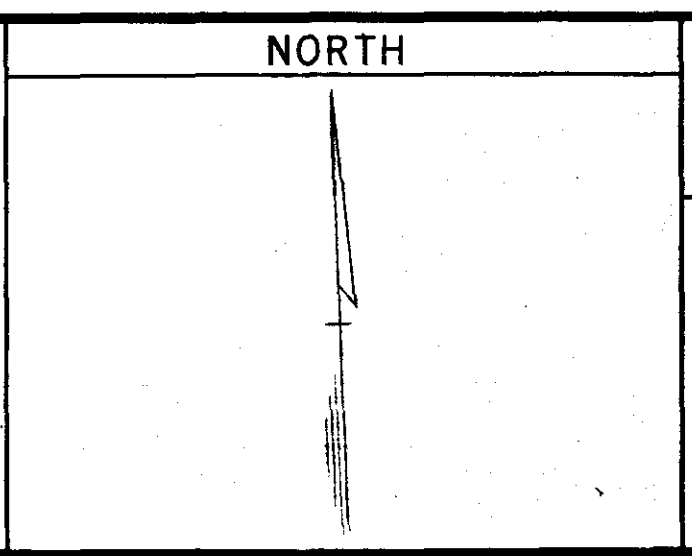

SCALE

HORIZONTALLY
 1" = 100'

VERTICALLY
 1" = 10'

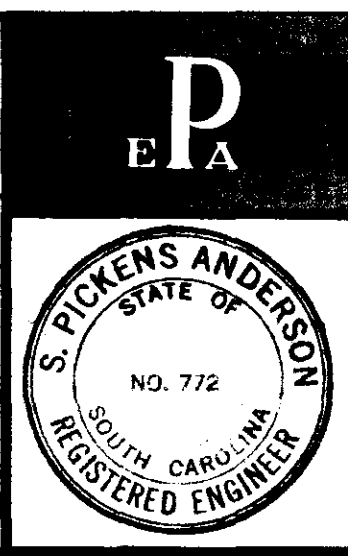

TOWN OF SIMPSONVILLE
 GREENVILLE COUNTY, S.C.
ROCK CREEK BASIN
 SANITARY SEWERS

PLAN AND PROFILE
LATERAL SYSTEM

PIEDMONT
 ENGINEERS & ARCHITECTS
 420 PARK AVE., GREENVILLE, S.C.

SHEET NO	A-6
DWN J.G.	
CKD T.T.	
APPD	
JOB 20314	
DATE FEB. 70	