



NOTE:
Y-COLLECTION TO BE
LOCATED TO BE
PROPERTY OF
MIMOSA

PLAN

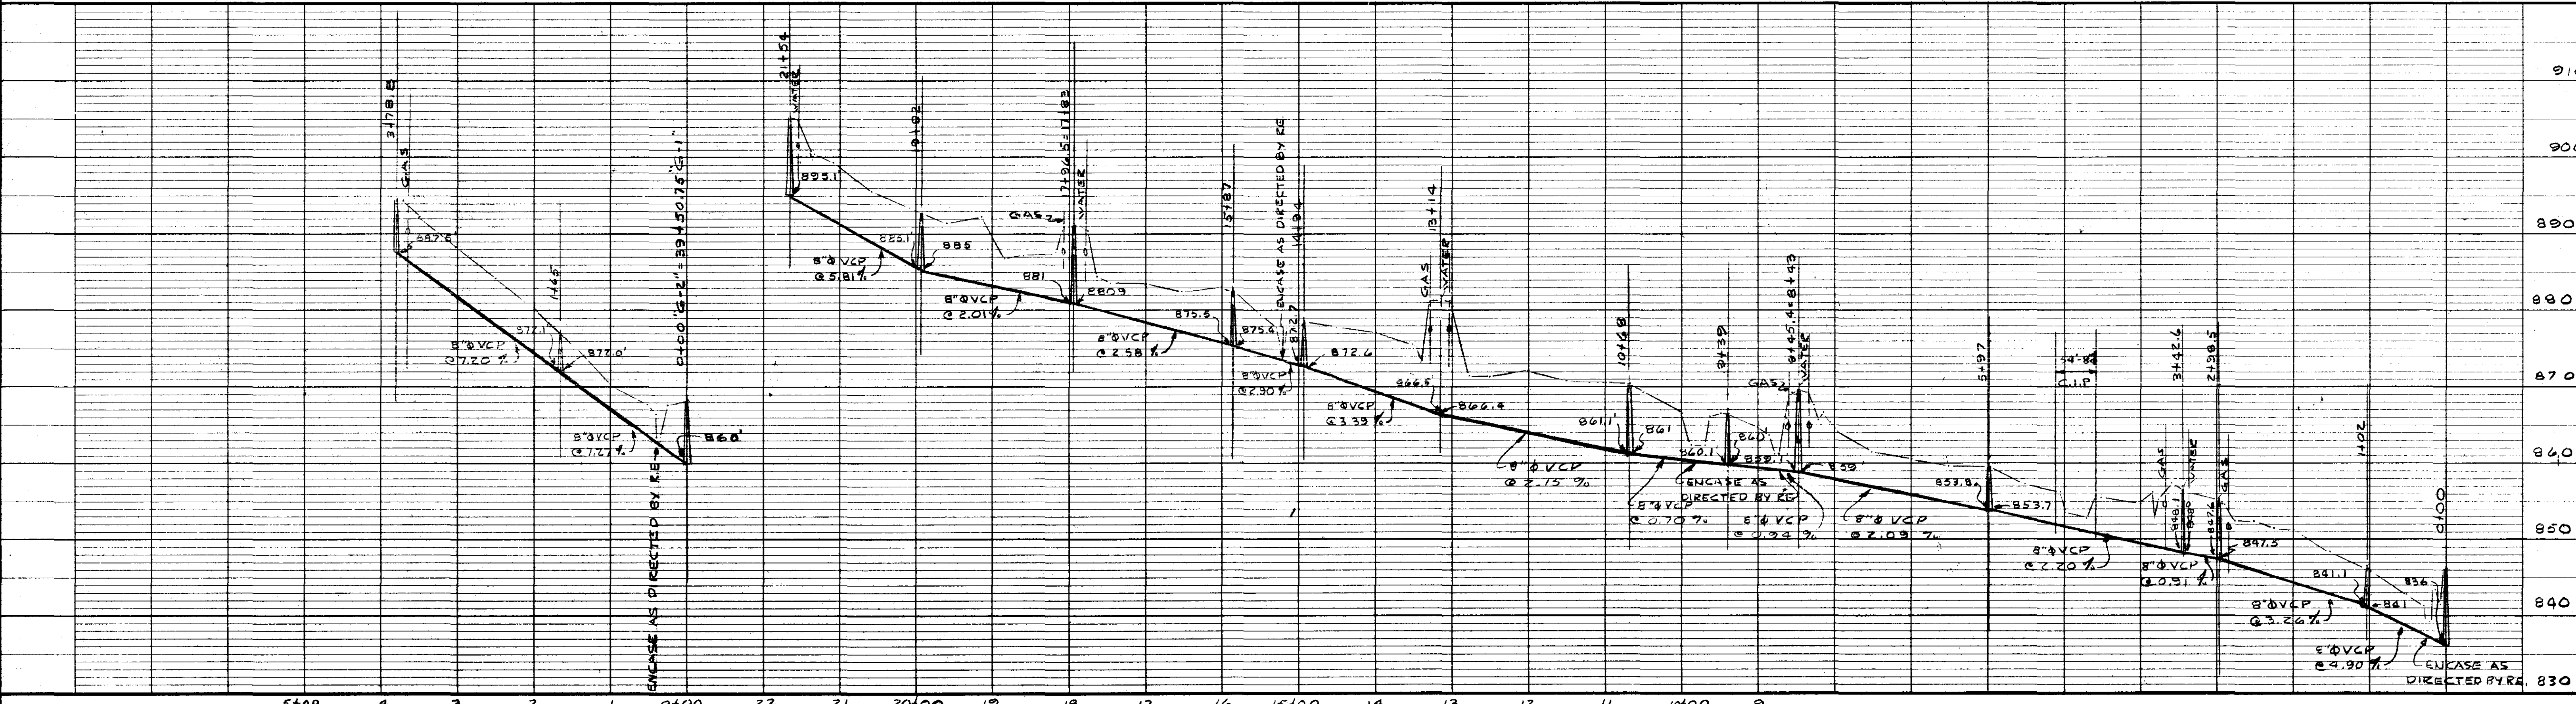


PROFILE

REVISIONS		
NO.	DATE	DESCRIPTION
1	7-28-78	REMOVED LINE G-3 REVISED LINE G-2
2	NR/RC	REMOVED MLD

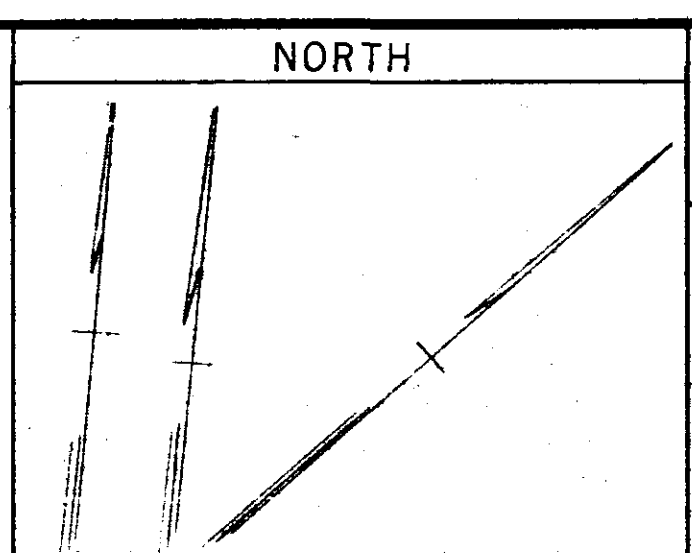

SCALE
HORIZONTALLY
1" = 100'
VERTICALLY
1" = 10'

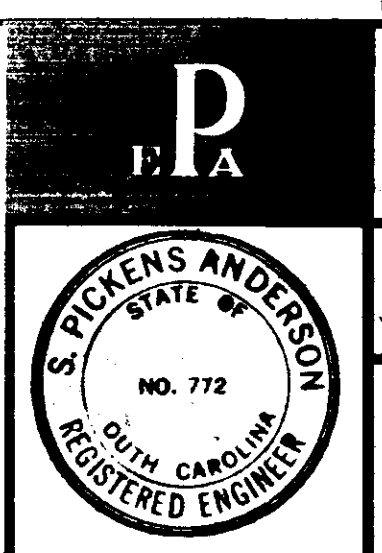

BOOK 4 V PAGE 139
LINES G-2, G-4

PROJ. NO. WS-3-41-011

TOWN OF MAULDIN
GREENVILLE COUNTY, S.C.
GILDER CREEK BASIN
SANITARY SEWERS

PLAN AND PROFILE
INTERCEPTOR SYSTEM

PIEDMONT
ENGINEERS & ARCHITECTS
420 PARK AVE., GREENVILLE, S.C.

SHEET NO.
43

DWN R.L.C.
CKD P.E.D.

APPD
JOB 20020
DATE 4-24-67