


FILED  
GREENVILLE CO. S. C.  
JUL 28 11 04 AM '77  
DONNIE S. TANKERSLEY  
R.M.C.

MICROFILMED

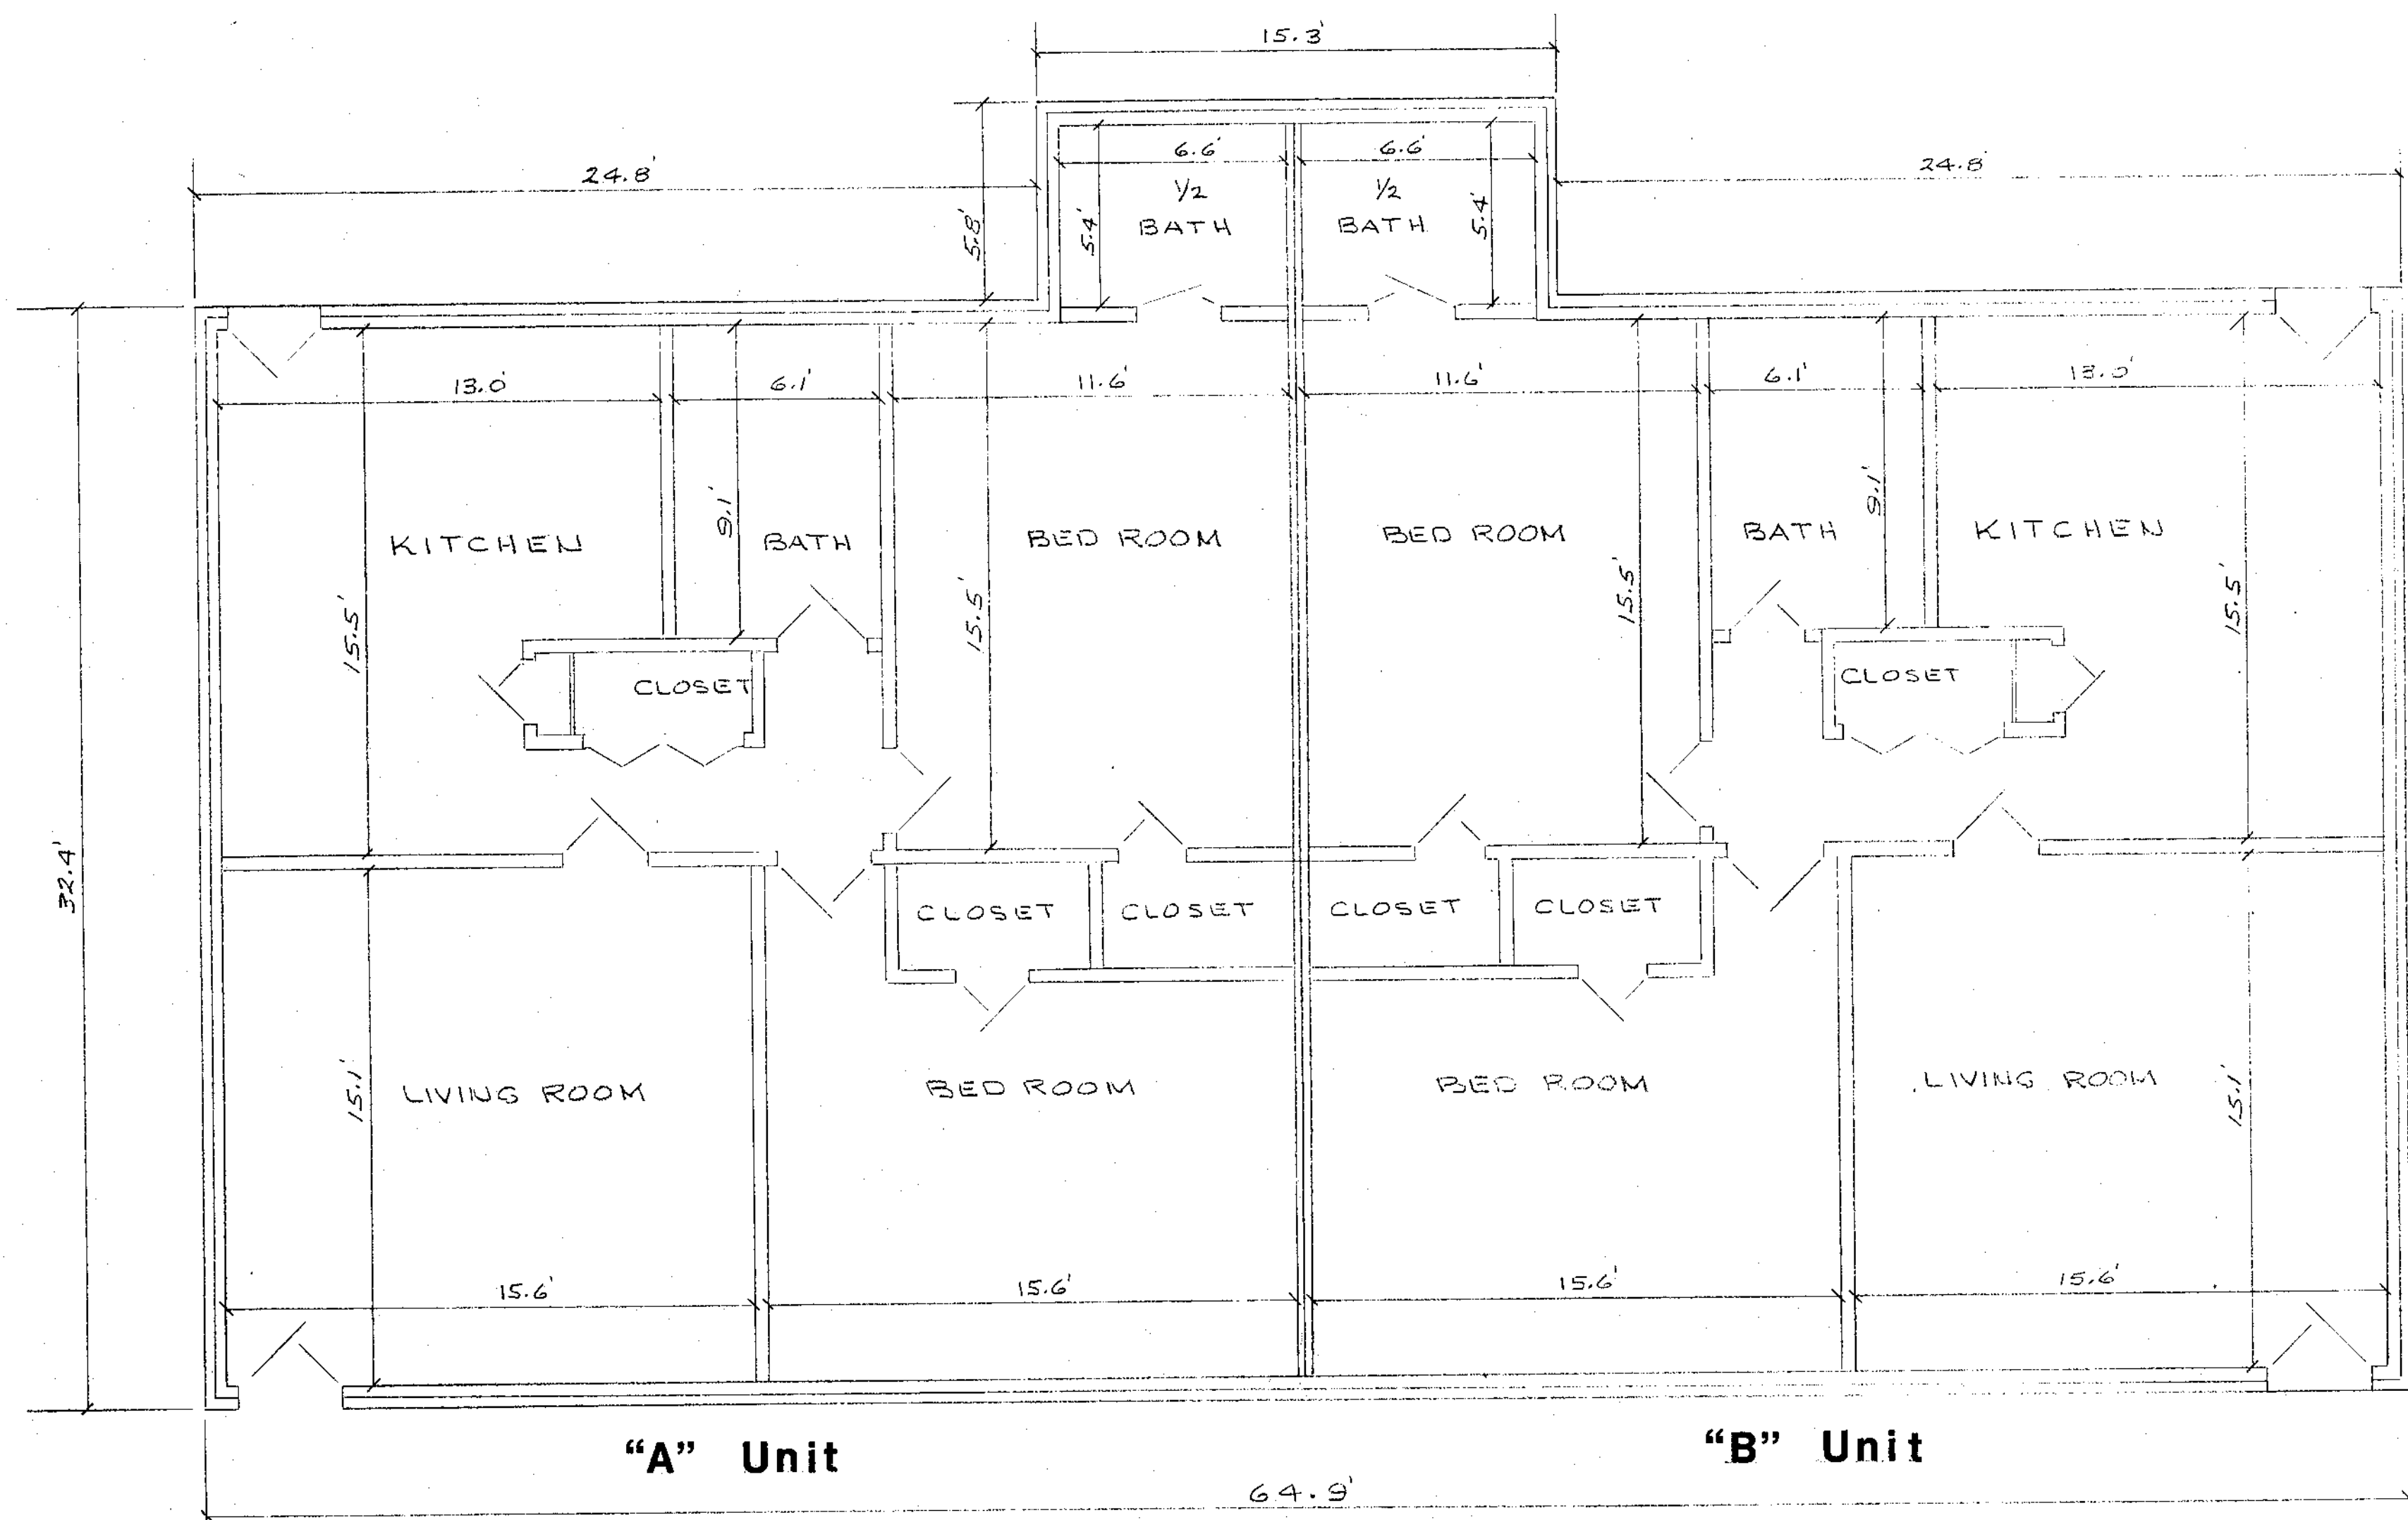

2952  
6C-39 ✓

**McDANIEL PLACE CONDOMINIUMS**

FLOOR PLAN  
1" = 4'

THIS IS TO CERTIFY THAT THIS FLOOR PLAN  
WAS DRAWN FROM AN ACTUAL FIELD  
MEASUREMENT AT YEARGIN PROPERTIES,  
UNIVERSITY RIDGE.

