


MICROFILMED

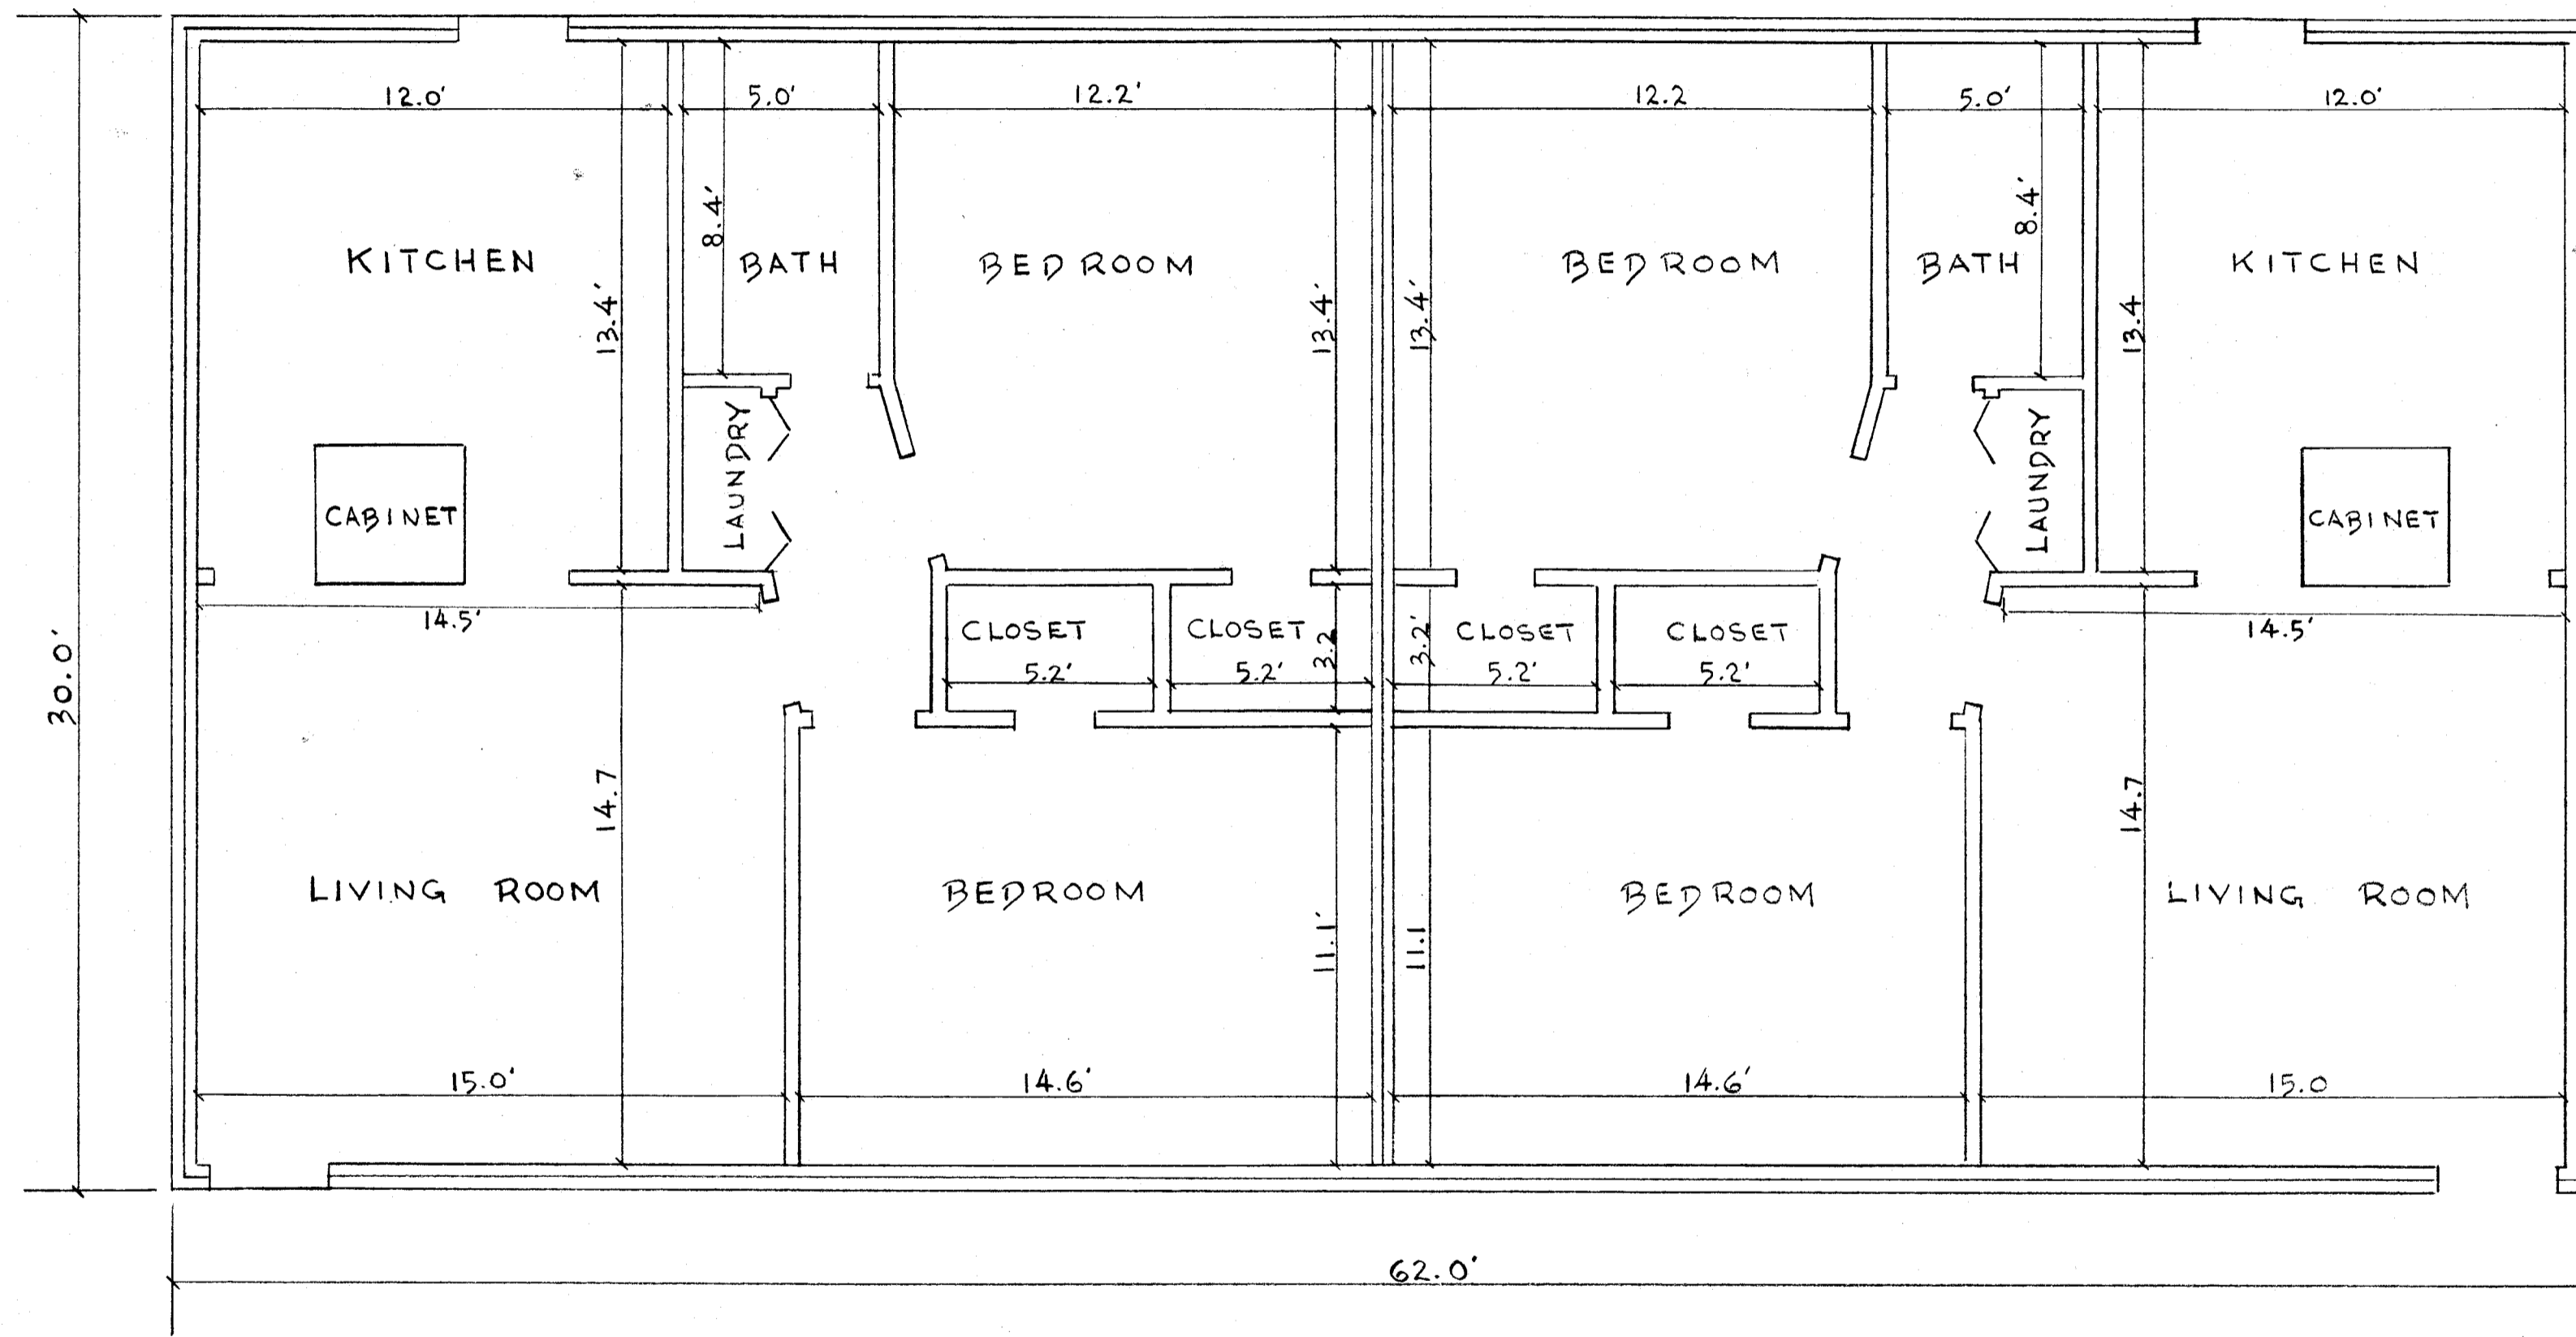

**FLOOR PLAN A**  
SCALE 1" = 4'


THIS IS TO CERTIFY THAT THIS FLOOR PLAN WAS DRAWN FROM AN ACTUAL FIELD MEASUREMENT AT YEARGIN PROPERTIES, INC. KNOXBURY TERRACE

32987

FILED  
GREENVILLE CO. S.C.  
MAY 5 11 09 AM '78  
DONNIE S. TANKERSLEY  
R.M.C.

✓ 6-M-46

MAY 5 1978

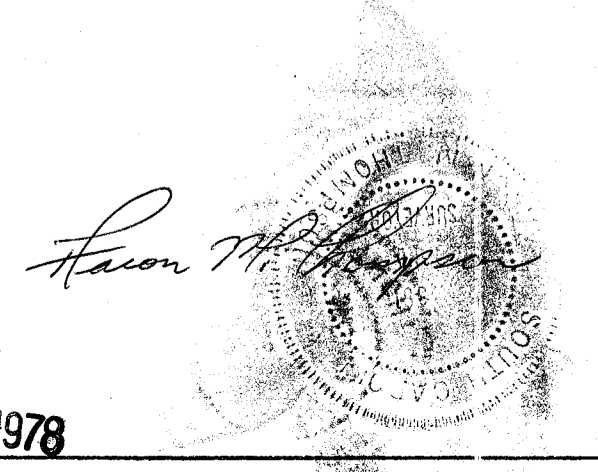

GCTD 11-11-78 1 M. 5.78 812 3.00CT