


UNRECORDED

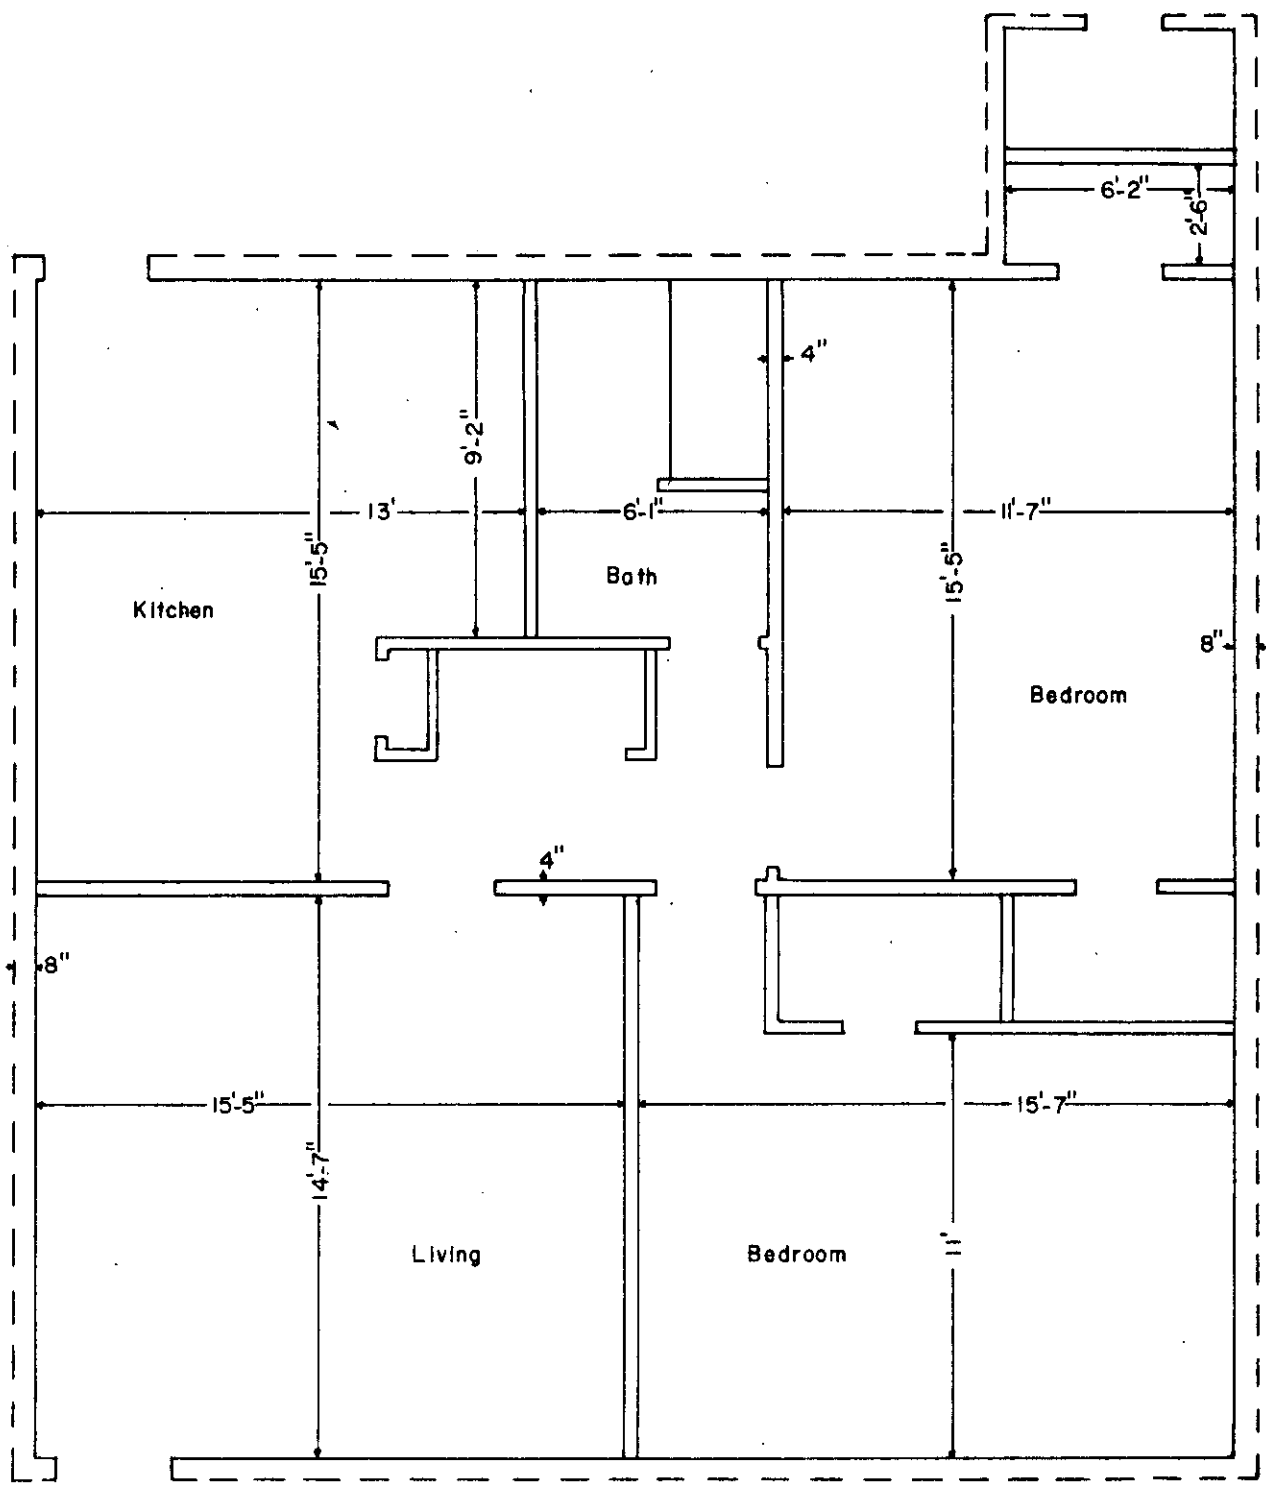


Boundary of unit ———  
 Common Elements - - - -

This is to certify that this is a Typical Section of the following units of Heritage Court Horizontal Property Regime.

1B, 2B, 3B, 4B

MAY 24 1979

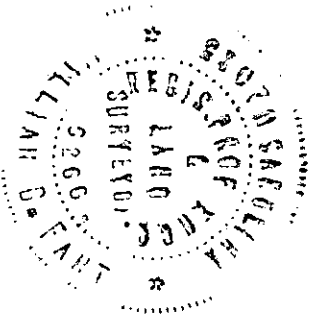

*William B. Fort*  
 S.C. Reg. No. 34552

34552

FILED  
 GREENVILLE CO. S.C.  
 MAY 21 4 10 PM '79  
 DONNIE S. TANKERSLEY  
 R.M.C.

TYPICAL UNIT SCHEMATIC OF  
 FLOOR PLAN FOR 2 BEDROOMS

HERITAGE COURT HORIZONTAL PROPERTY REGIME

GREENVILLE CO., S. C.

Scale 1" = 5' March 1979

DALTON & GONZALEZ ENGINEERS  
 GREENVILLE, S. C.

1.0001

7-F-30