


AUG 5 10 52 AM '83

DONNIE S. TANKERSLEY
R.M.C.


MICROFILMED

AF 10505

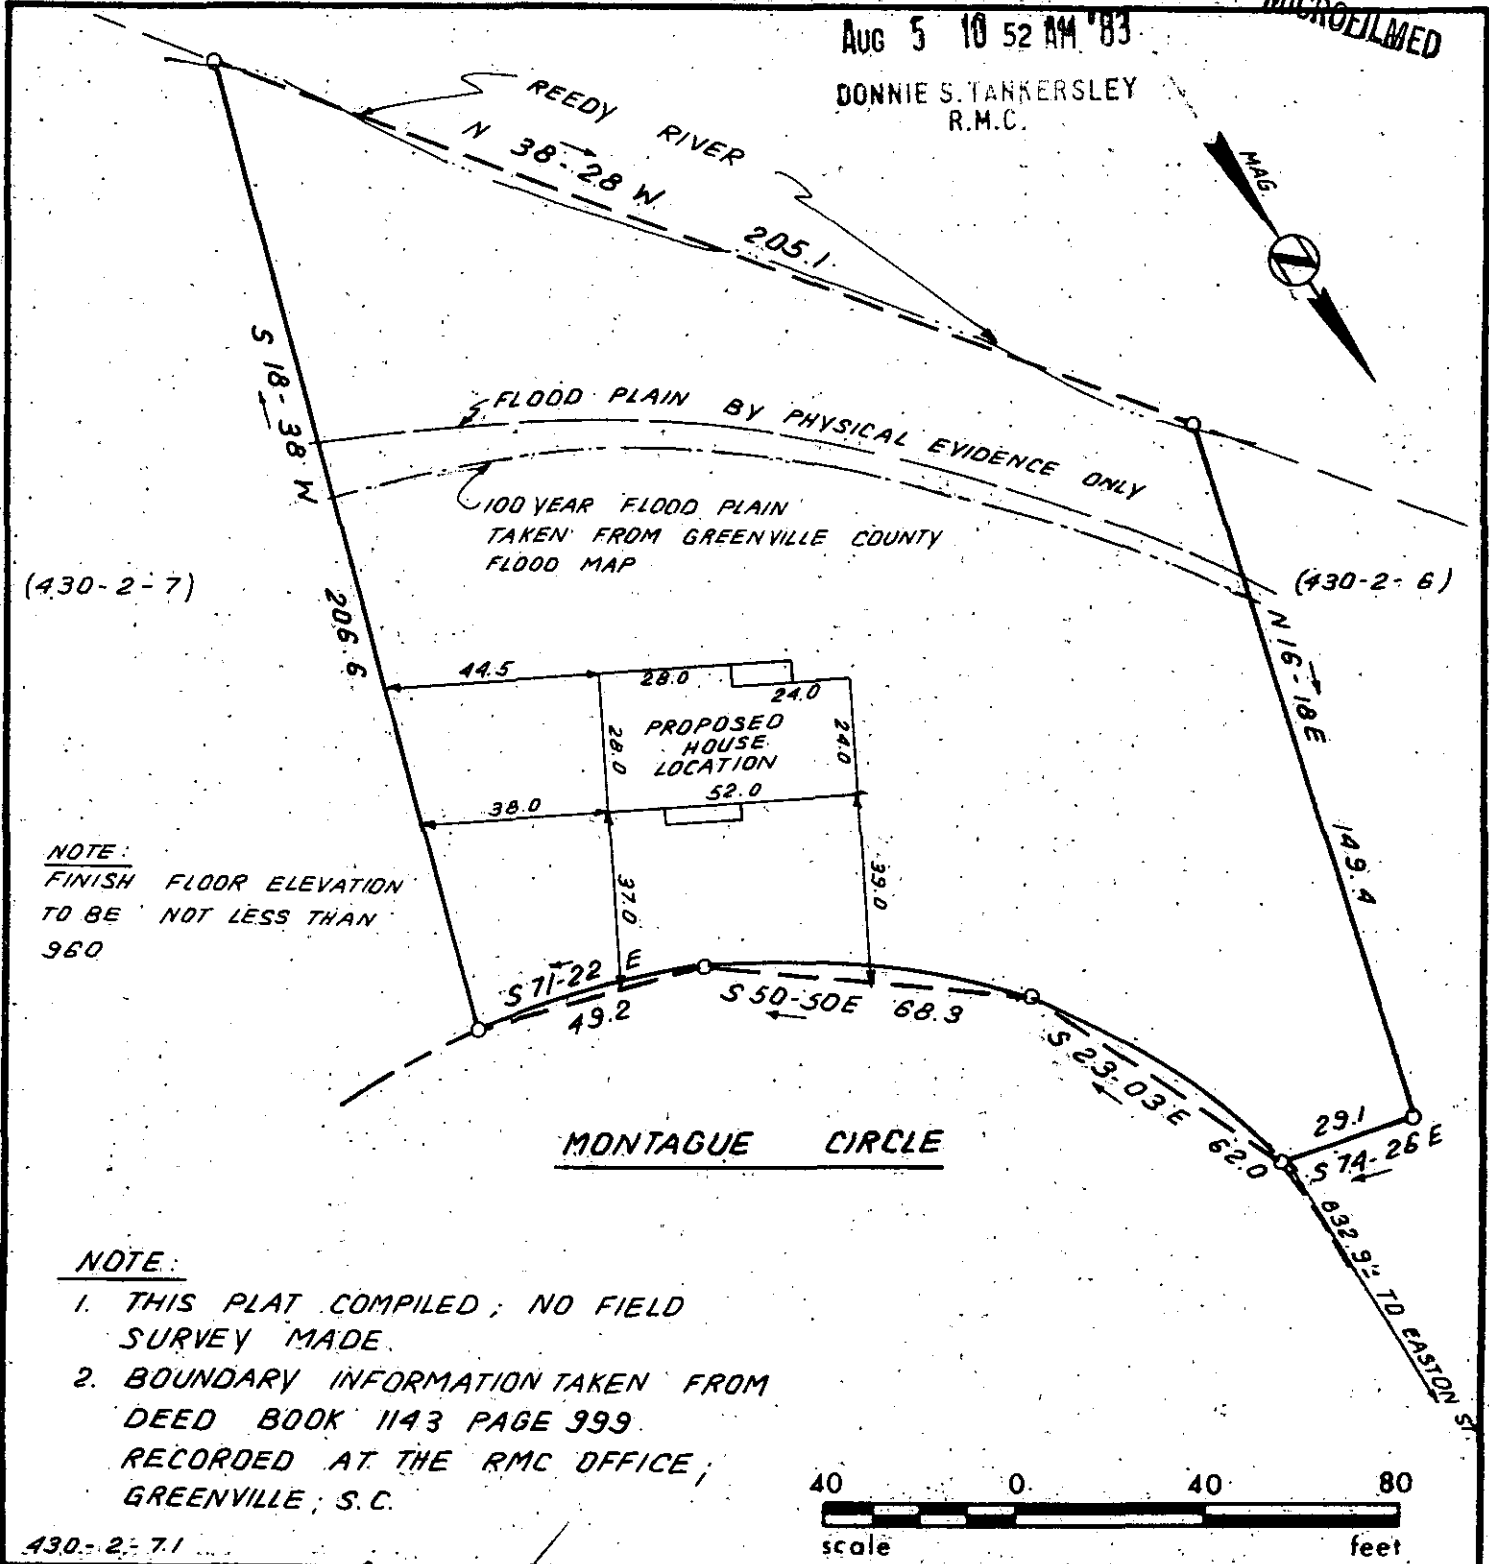

NOTE:
FINISH FLOOR ELEVATION
TO BE NOT LESS THAN
960

NOTE:
1. THIS PLAT COMPILED; NO FIELD SURVEY MADE.
2. BOUNDARY INFORMATION TAKEN FROM DEED BOOK 1143 PAGE 999 RECORDED AT THE RMC OFFICE, GREENVILLE, S. C.

 

STATE OF SOUTH CAROLINA
GREENVILLE COUNTY

9-4-37 AUG 5 1983
SITE PLAN 1297

FOR
FRED A. MOEHLNBROCK

FREELAND & ASSOCIATES
Engineers & Land Surveyors

GREENVILLE, S.C.

SURVEY	NONE
DRAWN	B.P.
CHECK	<i>mf</i>
SCALE	1" = 40'
DATE	MAY 5, 1981
DWG. NO.	5444

PRINT MACHINE INC. 3.0001