


**BAD COPY**

LAURENS ROAD

GREENACRE ROAD

PLEASANTBURG DRIVE

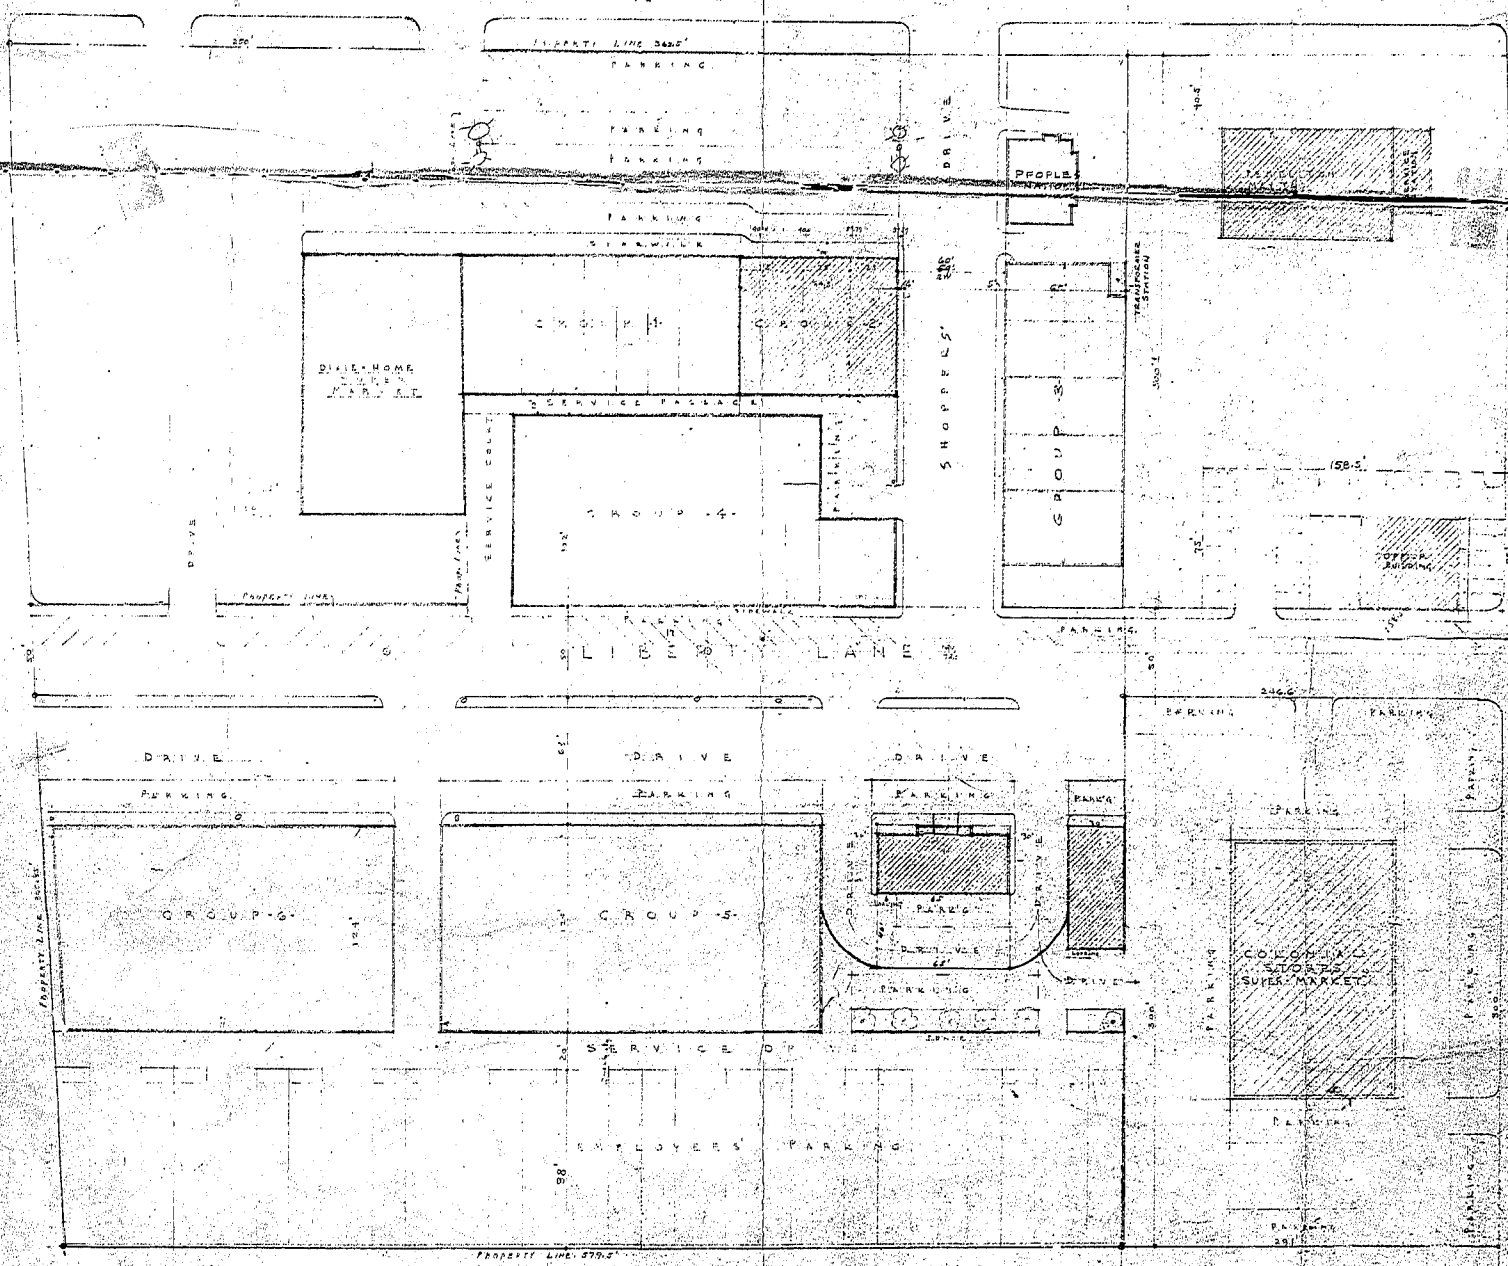

PLEASANTBURG SHOPPING CENTER INC.

SCALE 1"=32'

1982  
 and recorded in Vol. 9 of 1982  
 1982  
 165

JAN 21 1956  
 1982

MASTER SITE PLAN  
 SCALE: 1"=32'  
 165

OWNER	BEACHAM & BEACHAM
ARCHITECT	3 WEST PLAZA GREENVILLE, S.C.
ENGINEER	
DATE	