

I JAMES R. FREELAND
HEREBY CERTIFY THAT
THE WITHIN FLOOR
PLANS ARE TRUE
AND CORRECT.
SEDFIELD VILLAGES
HORIZONTAL PROPERTY
REGIME. UNIT
15

James R. Freeland

AREA PER RESIDENCE
(SQUARE FEET)
1ST LEVEL 467.71
2ND LEVEL 467.71
TOTAL 935.42

FREELAND & ASSOCIATES
Engineers Land Surveyors



GREENVILLE, S.C.

DATE FEB. 22. 80

SCALE 1/8" = 1'

SHEET 4

DWG. NO. 4755-9

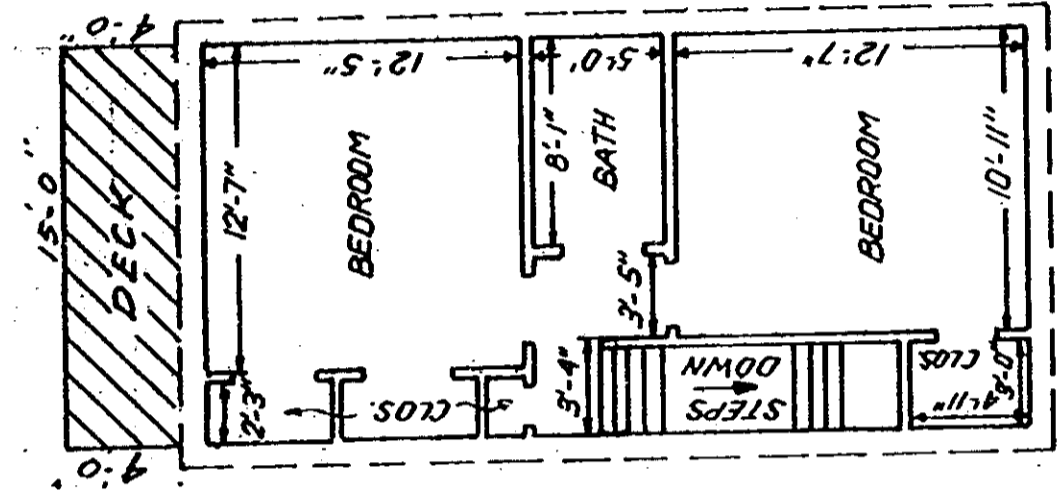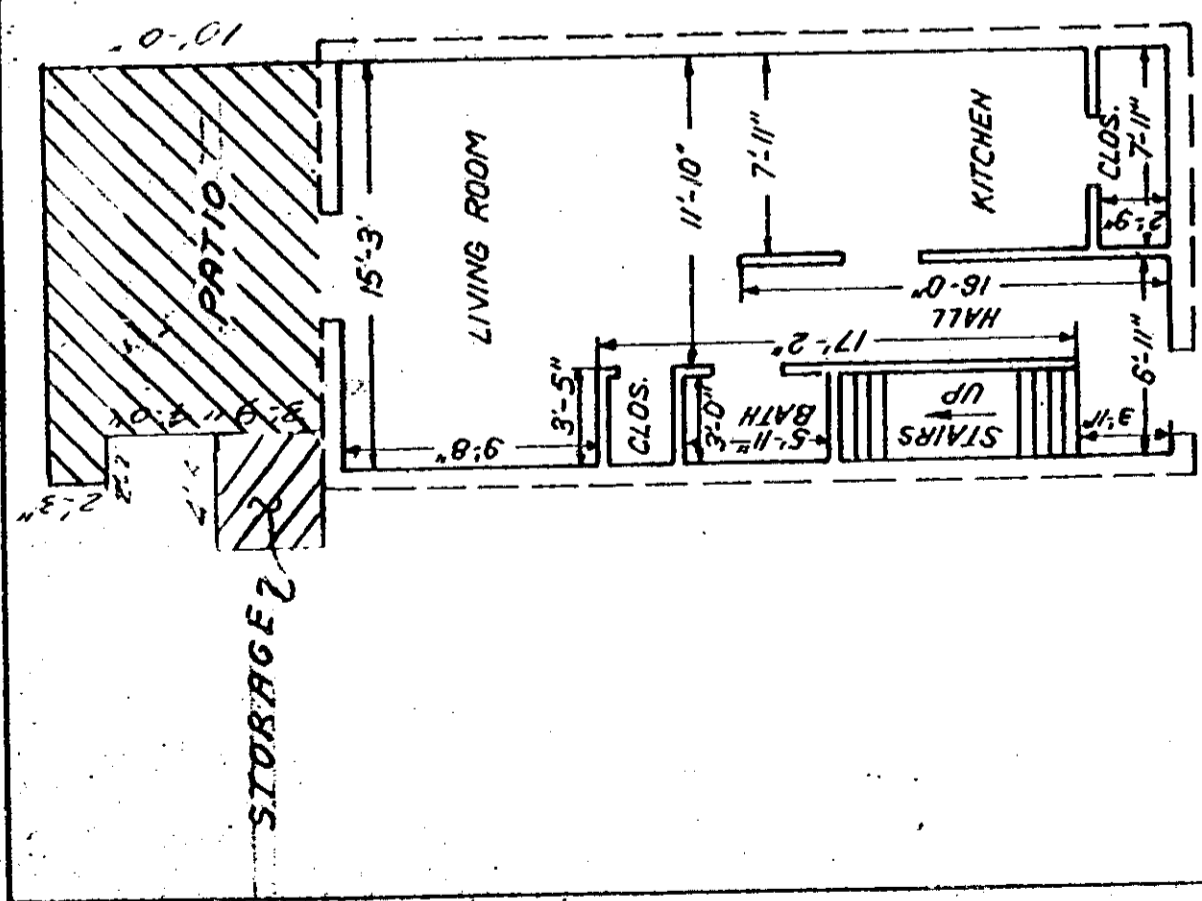

FLOOR PLAN FOR TWO BEDROOM
SEDFIELD VILLAGES
HORIZONTAL PROPERTY REGIME