
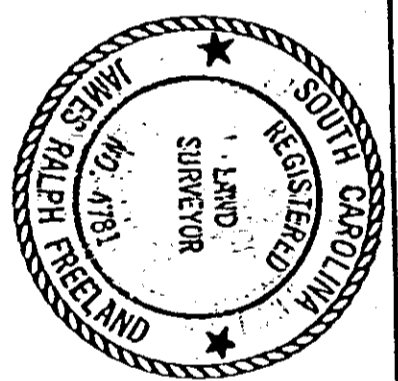


270

BOOK 1137 PAGE 171

- LEGEND**
- COMMON ELEMENTS
 - UNIT BOUNDARY
 - ▨ LIMITED COMMON ELEMENT

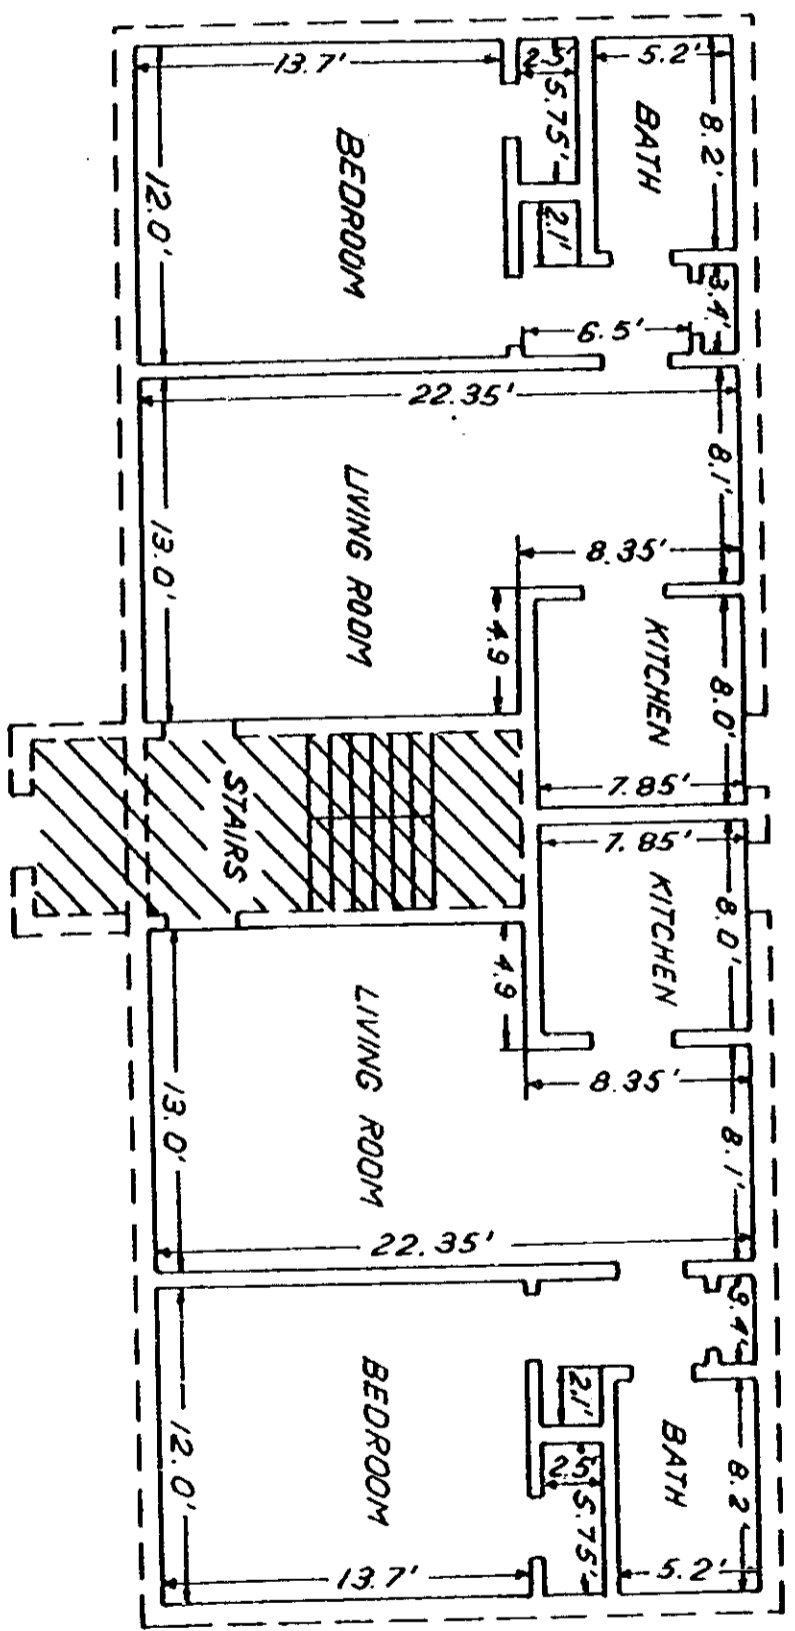

I JAMES R. FREELAND HEREBY CERTIFY THAT THE WITHIN FLOOR PLANS ARE TRUE AND CORRECT JO ANN CONDOMINIUMS HORIZONTAL PROPERTY REGIME 1, 2, 5, 6, 9, 10.
James R. Freeland

AREA PER RESIDENCE
(SQ. FT.)
596.7

**TYPICAL UNIT SCHEMATIC OF
FLOOR PLAN FOR ONE BEDROOM
JO ANN CONDOMINIUMS
HORIZONTAL PROPERTY REGIME**

RECORDED NOV 18 1980
at 1:57 P.M.

15318

FREELAND & ASSOCIATES	
Engineers Land Surveyors	
GREENVILLE, S.C.	
DATE	APRIL 1, 80
SCALE	1/8" = 1'
SHEET	3
DWG. NO.	4906-3

4328 RV-2