


3060

4328 RV-2

BOOK 1151 PLAT 909

TYP "S"

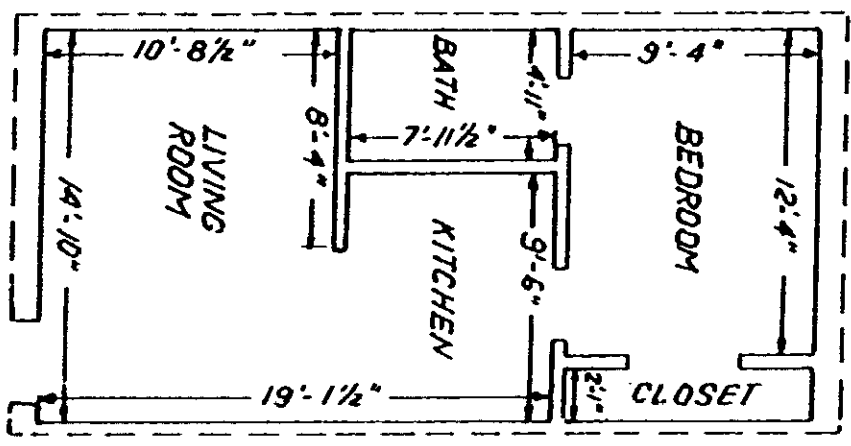

TYPICAL UNIT SCHEMATIC OF
 FLOOR PLAN FOR ONE BEDROOM
 WILDAIRE - MERRY OAKS
 HORIZONTAL PROPERTY REGIME I

James R. Ireland

EXHIBIT A

THIS IS A TYPICAL SECTION OF THE FOLLOWING UNITS OF WILDAIRE - MERRY OAKS HORIZONTAL PROPERTY REGIME I
 64 S, 66 S, 68 S, 70 S

AREA PER RESIDENCE
 427.7 SQUARE FEET

FREELAND & ASSOCIATES ENGINEERS - LAND SURVEYORS GREENVILLE, S.C.
DATE: FEB. 6, 90
SCALE: 1/8" = 1'
SHEET: I - 14
DWG. NO. 4675