



BOOK 1151 PAGE 915.

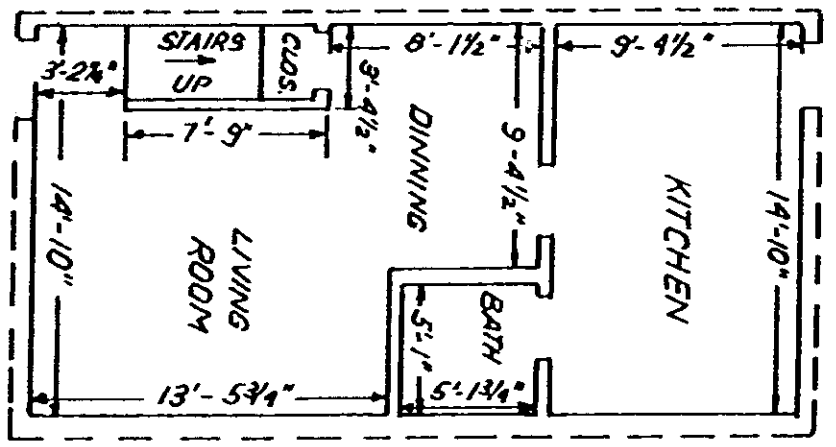

1ST LEVEL

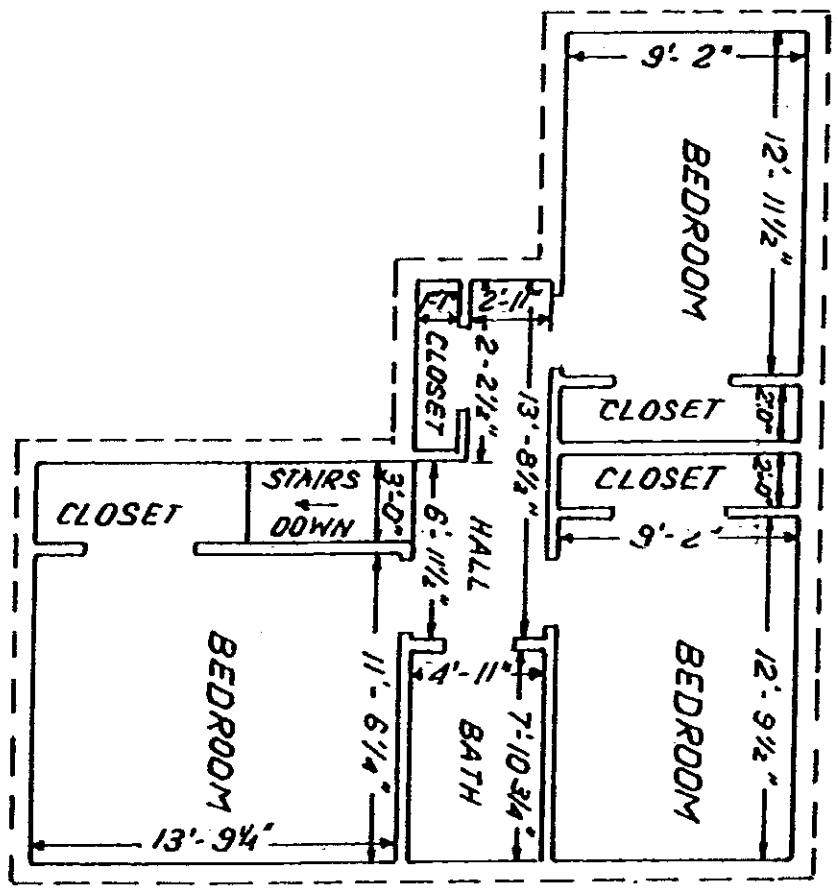

2ND LEVEL

TYP "K"

THIS IS A TYPICAL SECTION OF THE FOLLOWING UNITS OF WILDAIRE - MERRY OAKS HORIZONTAL PROPERTY REGIME I

76 K

AREA PER RESIDENCE (SQ. FT.)	
1ST LEVEL	426.5
2ND LEVEL	610.0
TOTAL	1036.5

EXHIBIT A

James R. Ireland

TYPICAL UNIT SCHEMATIC OF  
 FLOOR PLAN FOR THREE BEDROOM  
 WILDAIRE - MERRY OAKS  
 HORIZONTAL PROPERTY REGIME I

FREELAND & ASSOCIATES  
 ENGINEERS - LAND SURVEYORS  
 GREENVILLE, S.C.

DATE: FEB 6, 80  
 SCALE: 1/8" = 1'  
 SHEET: I-8  
 DWG. NO.: 4675