

5260


4328 RV-2

BOOK 1151 PAGE 920

TYP "R"

THIS IS A TYPICAL SECTION OF THE FOLLOWING UNITS OF WILDAIRE - MERRY OAKS HORIZONTAL PROPERTY REGIME I
65 R, 67 R, 69 R, 71 R,

AREA PER RESIDENCE
427.70 SQUARE FEET

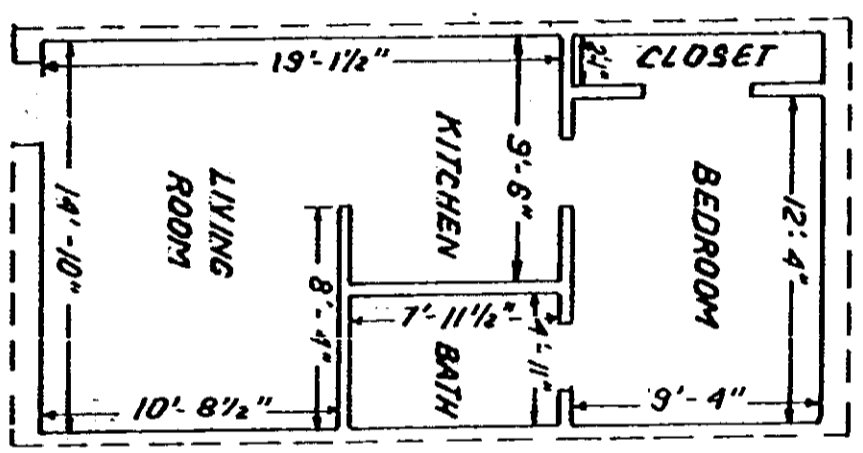

TYPICAL UNIT SCHEMATIC OF
FLOOR PLAN FOR ONE BEDROOM
WILDAIRE - MERRY OAKS
HORIZONTAL PROPERTY REGIME I

James R. Zealand

FREELAND & ASSOCIATES
 ENGINEERS - LAND SURVEYORS
 GREENVILLE, S.C.

DATE: FEB. 6. 80
 SCALE: 1/8" = 1'
 SHEET: I - 13
 DWG. NO.: 4675