


6270

BOOK 1137 PAGE 170

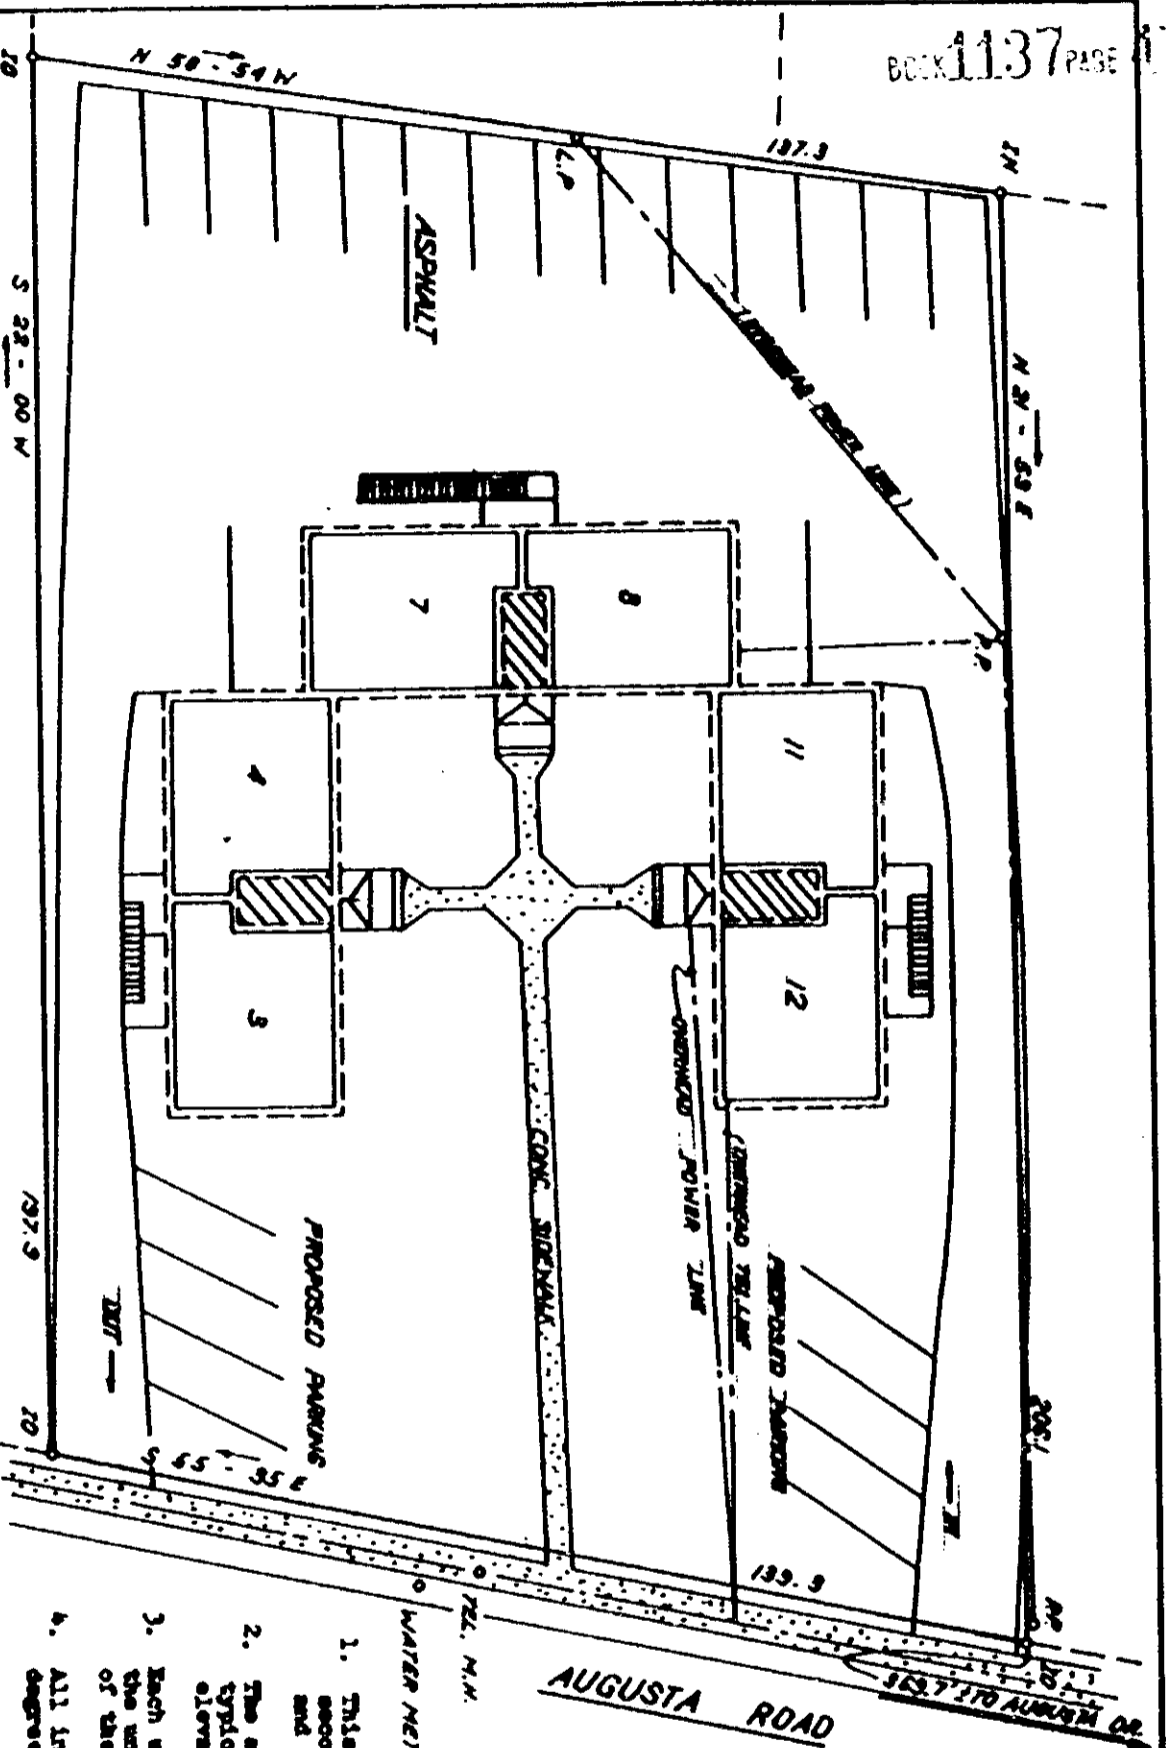


- 24 PARKING PLACES**
- LEGEND**
- COMMON ELEMENTS
 - UNIT BOUNDARY
 - ===== UNITED COMMON ELEMENTS
 - POWER POLE
 - LP LIGHT POLE

1. This plan shows location of building - second floor containing a total of 6 units and their location in the building.
2. The additional sheets of this exhibit show typical floor plans and frame building elevations.
3. Each unit consists of the space bounded by the underlined and/or unlined surfaces of the pre-linester walls, floors and ceiling.
4. All interior and exterior wall angles are 90 degrees unless otherwise shown.

CERTIFICATE

This is to certify that we surveyed the property shown on this plan, and that the property lines and buildings are as shown hereon; that the buildings located on shown property do not encroach or project on adjacent streets or property, and that adjacent buildings or walls encroach or project on shown property, and that building locations are correct.

Freeland & Associates, Inc.
James R. Freeland
Surveyor No. 4181
Freeland R/S & T 7/81

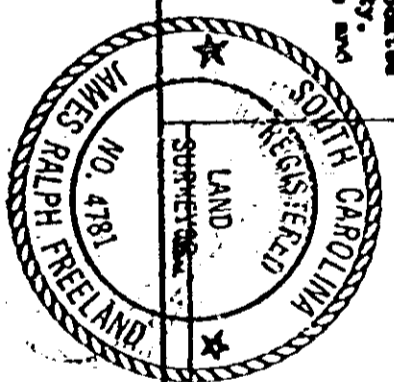

STATE OF SOUTH CAROLINA
GREENVILLE COUNTY

30 ANN CONDOMINIUMS

HORIZONTAL PROPERTY REGIME

SECOND FLOOR PLAN

Freeland & Associates
Engineers & Land Surveyors
GREENVILLE, SC

SURVEY: 7/81
DRAWN: J.R.F.
CHECK: J.R.F.
SCALE: 1" = 20'
DATE: APRIL 1, 80
REV. NO.: 7/80 & 8/80

4328 RV-2