



BOOK 1151 PAGE 901


BASEMENT

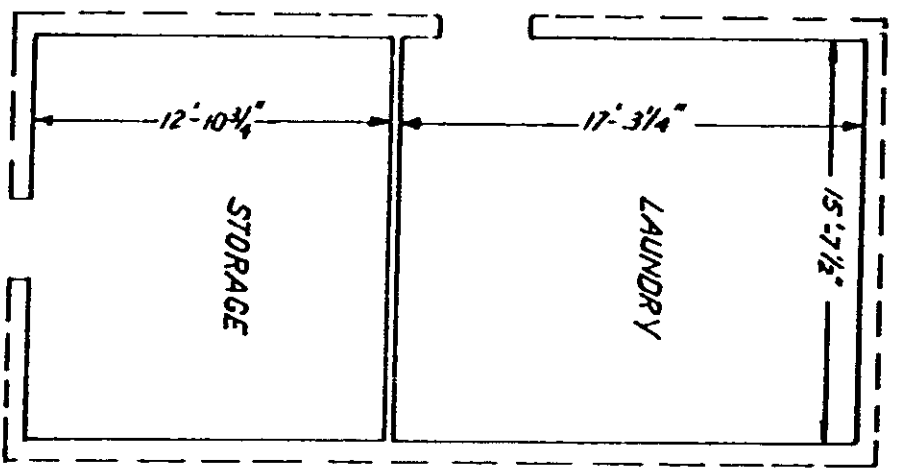

1ST. LEVEL

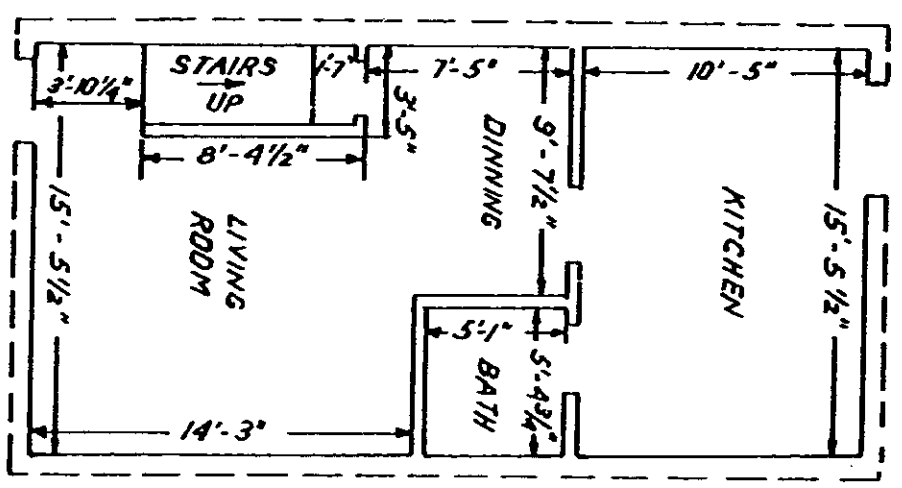

2ND LEVEL

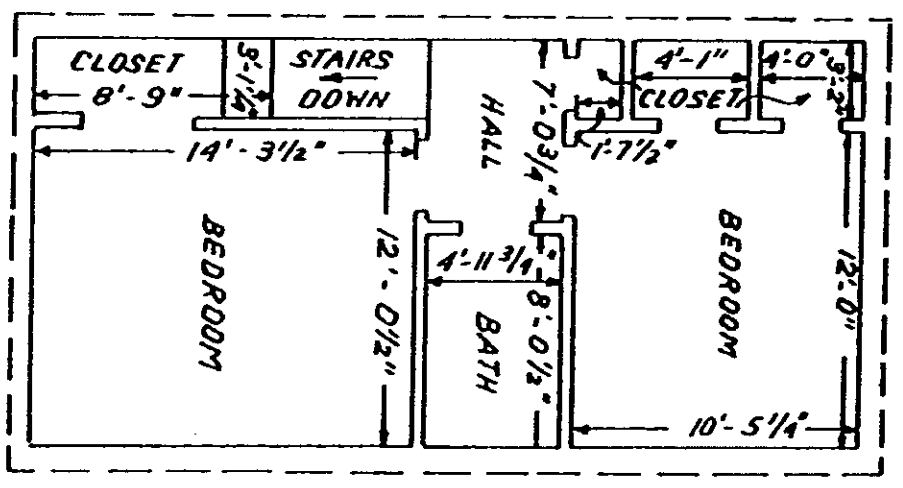

TYP "T"

James R. Freeland

EXHIBIT A

THIS IS A TYPICAL SECTION OF THE FOLLOWING UNITS OF WILDAIRE - MERRY OAKS HORIZONTAL PROPERTY REGIME II AREA PER RESIDENCE

1ST LEVEL	471.5	SQ. FT.
2ND LEVEL	471.5	
TOTAL	943.0	

TYPICAL UNIT SCHEMATIC OF FLOOR PLAN FOR TWO BEDROOM WILDAIRE - MERRY OAKS HORIZONTAL - PROPERTY REGIME II

FREELAND & ASSOCIATES
ENGINEERS - LAND SURVEYORS
GREENVILLE S.C.

DATE: FEB. 8 80
SCALE: 1/8" = 1'
SHEET: II - 7
DWG. NO.: 4675