



BOOK 1151 PAGE 917

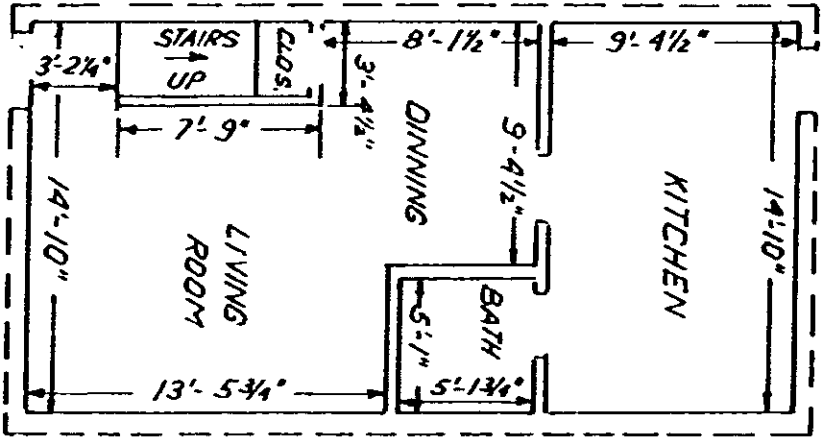

1ST LEVEL

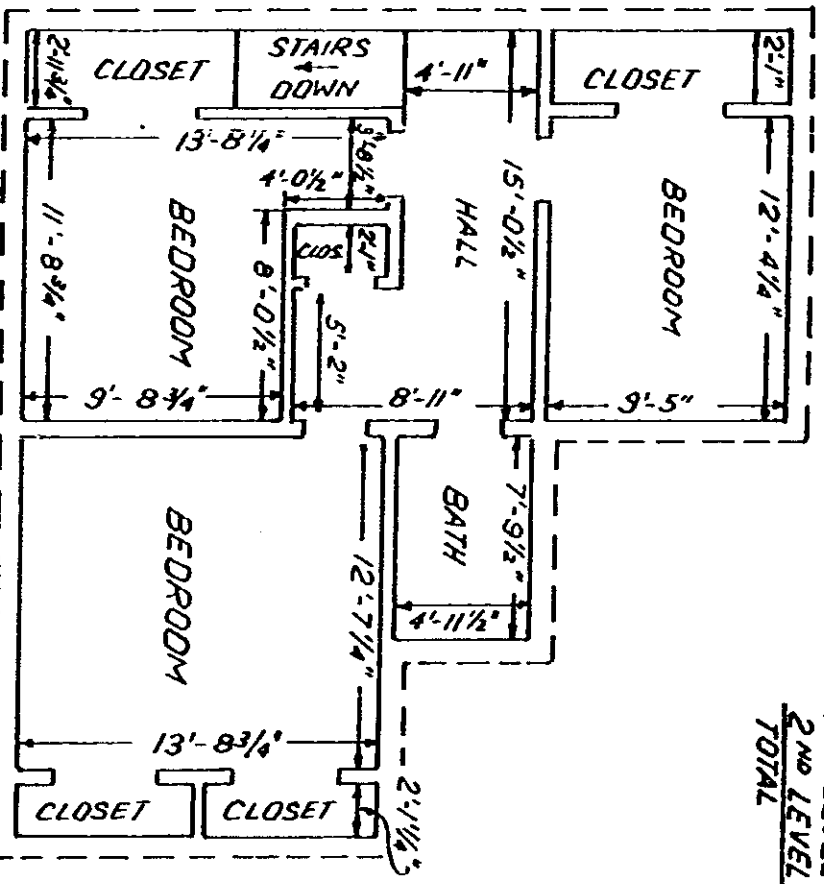

2ND LEVEL

AREA PER RESIDENCE  
(SQUARE FEET)

1ST LEVEL	426.5
2ND LEVEL	682.5
TOTAL	1109.0

THIS IS A TYPICAL SECTION OF THE FOLLOWING UNITS OF WILDAIRE - MERRY OAKS HORIZONTAL PROPERTY REGIME I  
78 M

EXHIBIT A

TYPICAL UNIT SCHEMATIC OF  
FLOOR PLAN FOR THREE BEDROOM  
WILDAIRE - MERRY OAKS  
HORIZONTAL PROPERTY REGIME I

James R. Freeland

FREELAND & ASSOCIATES  
ENGINEERS - LAND SURVEYORS  
GREENVILLE, S.C.

DATE: FEB 6:80  
SCALE: 1/8" = 1'  
SHEET: 1-10  
DWG. NO. 4675