



# PLAN VIEW

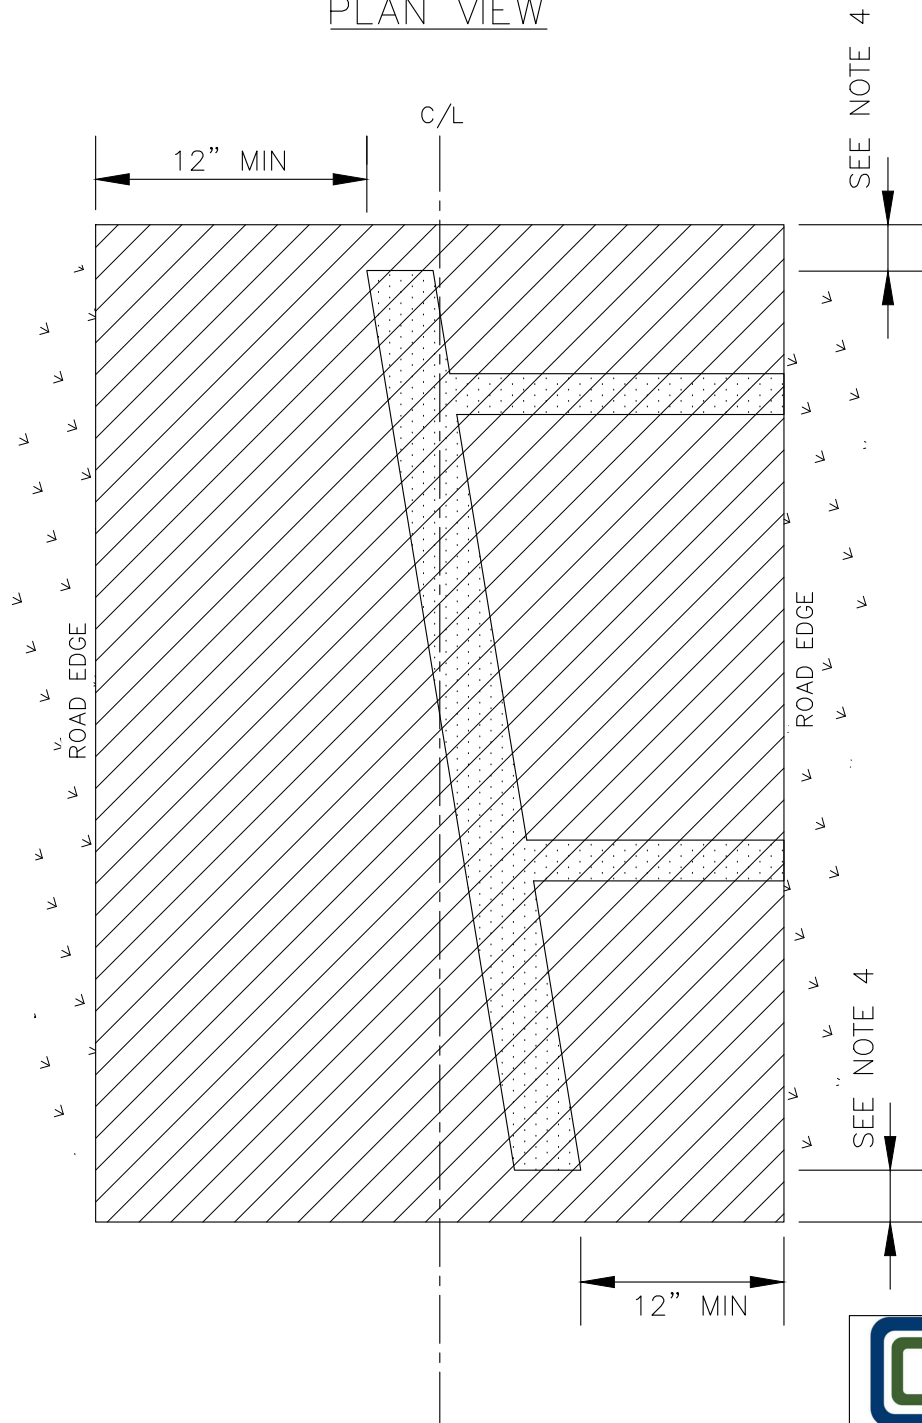

## DRAWING KEY



UTILITY TRENCH AREA

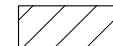

NEW CONTINUOUS ASPHALT SURFACE COURSE PER DETAILS 1-3 AND 1-4

### NOTES:

1.) NEW SURFACE COURSE SHALL MATCH EXISTING CROSS SLOPE

2.) THIS DETAIL IS APPLICABLE FOR LONGITUDINAL CUTS LONGER THAN 50'

3.) 2" MILLING OF THE EXISTING ASPHALT SURFACE WITHIN THE AFFECTED AREA IS REQUIRED ON ROADS WITH CURB

4.) NEW ASPHALT SHALL EXTEND AT LEAST 10' PAST THE LAST CUT ON BOTH ENDS OF THE PROJECT, OR TO THE CLOSEST INTERSECTION, IF THE INTERSECTION IS WITHIN 25' OF END OF THE CUT



## PAVEMENT REPAIR FOR LONG LONGITUDINAL CUTS (TWO LANES)

Rev. Number 1

Rev. Date 6/2/2025

Scale: NTS

Detail: 1-8