
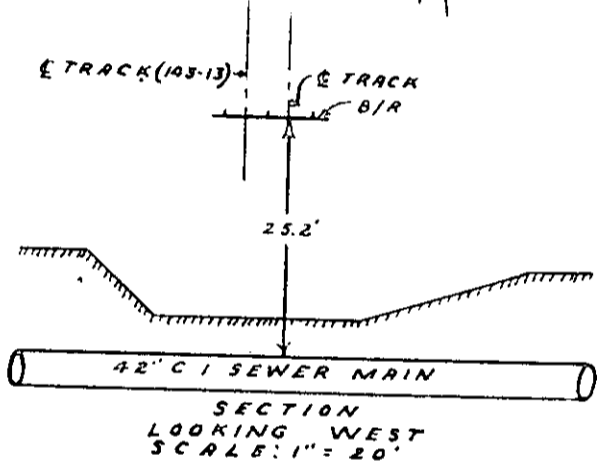


For R/W in connection with this Plat See Deed Book 449 Page 284

GREENVILLE COUNTY, S.C.
VAL SEC 448 SHEET S-30c
PARCELS 9-11-12

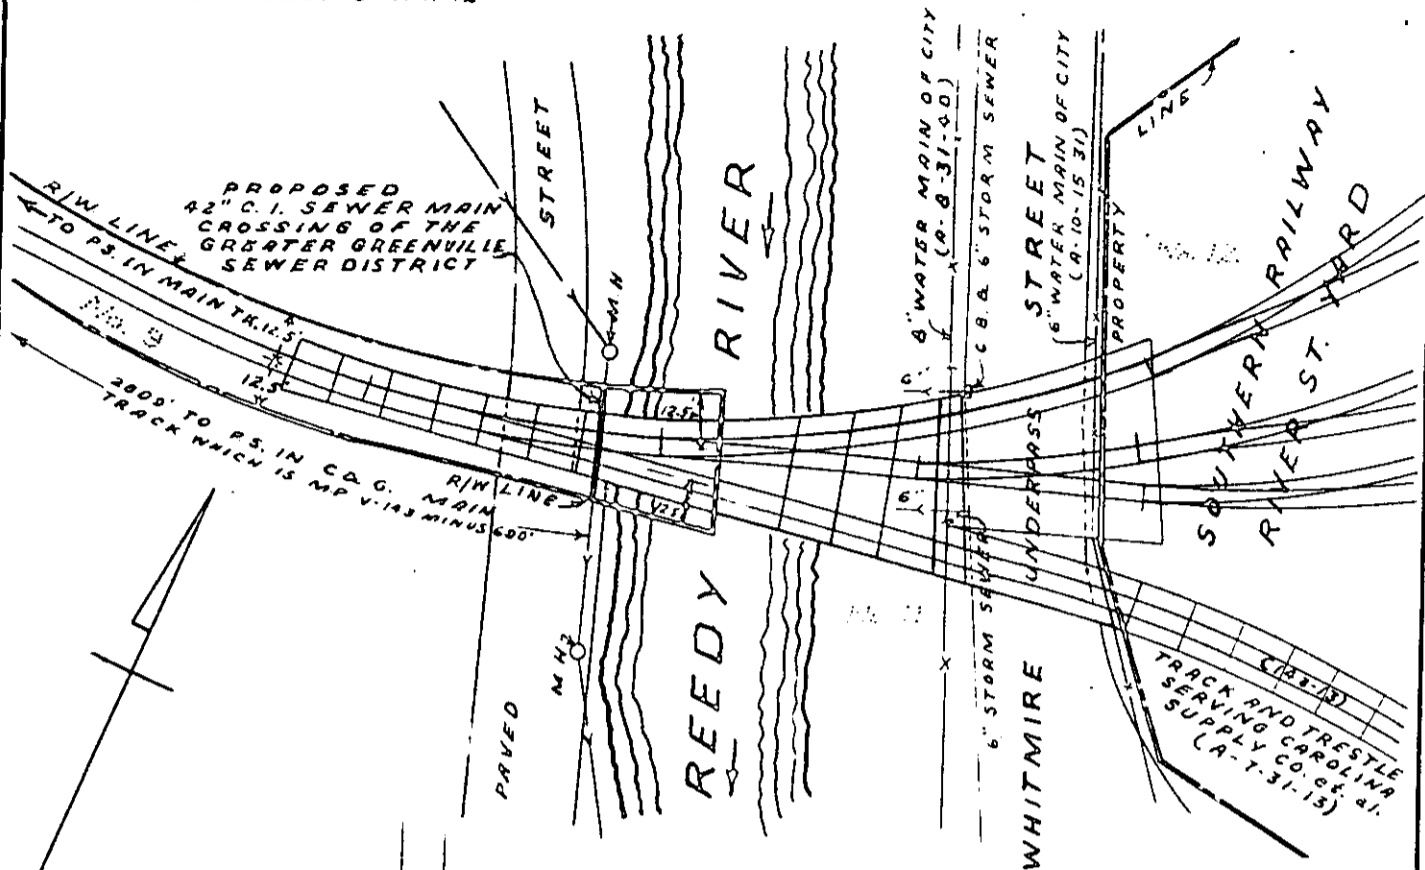

NOTE:
PIPE TO BE INSTALLED IN ACCORDANCE WITH S.O.U. RY. SPECIFICATIONS DATED MAY 23, 1935. TOP OF PIPE TO BE NOT LESS THAN 4' BELOW BASE OF RAIL.

SOUTHERN RAILWAY SYSTEM
EASTERN LINES

GREENVILLE, S.C.

(M.P. V-143 MINUS 698' PLUS 2889')
NEW SEWER MAIN CROSSING OF THE GREATER GREENVILLE SEWER DISTRICT.
SCALE: 1" = 50'

APRIL 24, 1951

OFFICE OF CHIEF ENGINEER M.W.B.S. CHARLOTTE, N.C.

Recorded January 17th, 1952 at 3:15 P.M.
#1365

A 11034	SURVEY	V.B.C.
	DRAWN	V.B.C.
	CHECKED	
	R/W. REF.	V-44d/S 30c
	DWG. REF.	A-10127
	NOTE BOOK	1631
	FILE NO.	R-6 1623