


Attached to and forming a part of R/W
Moseley & Branyon to Greater Greenville
Sewer District Commission

Fresh Meadow Farms
1" = 50'

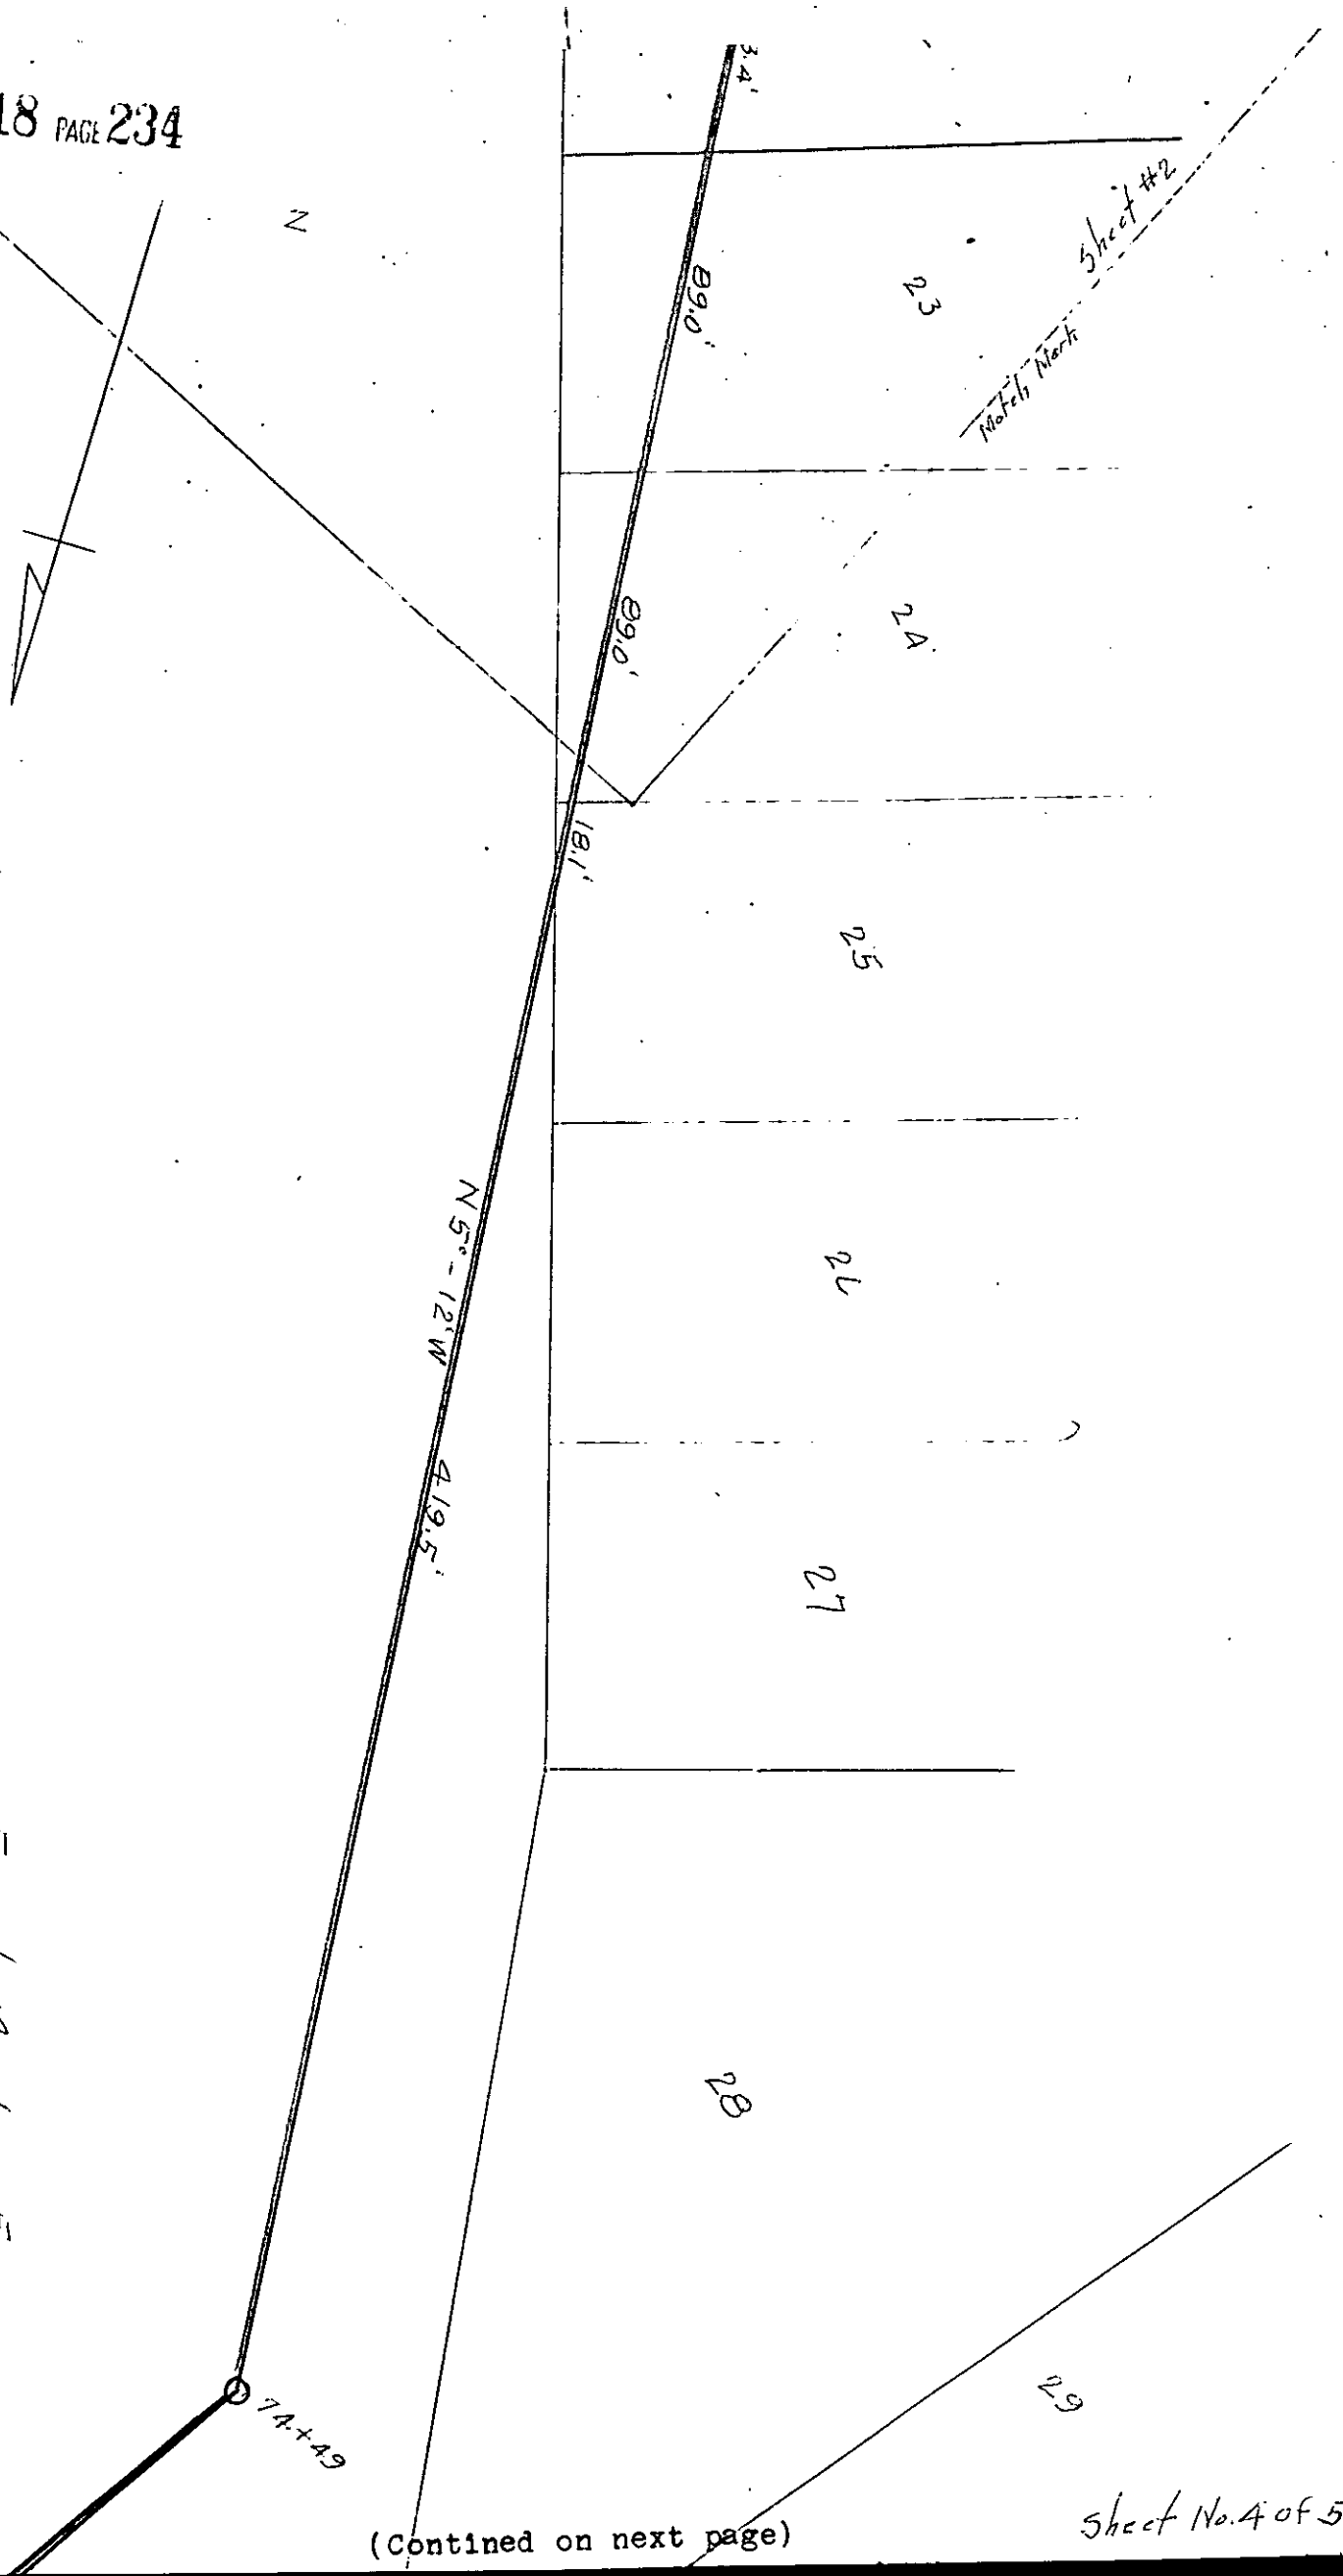

(Continued on next page)

Sheet No. 4 of 5