

Application for Encroachment Permit

BOOK 767 PAGE 60

Date October 9, 1964


Name of Applicant:
 Dayton I. Tyler
 Route 2
 Travelers Rest, S. C.

County Greenville
 Route No. U. S. Route 276
 (At int. with S-23-199)

The undersigned applicant hereby applies to the South Carolina State Highway Department for permit for encroachment on State Highway Right-of-Way as shown by sketch plan below.

Applicant requests permission to build two (2) 50' entrances with 15' inside site line as shown hereon. Also, place crushed stone 15 feet wide adjacent to site line for entrances. No parking will be allowed between 15' drive and intersection. Applicant has obtained the permission of Mr. J. W. Rogers to construct entrance fronting 35' on Mr. Rogers lot.

SKETCH PLAN

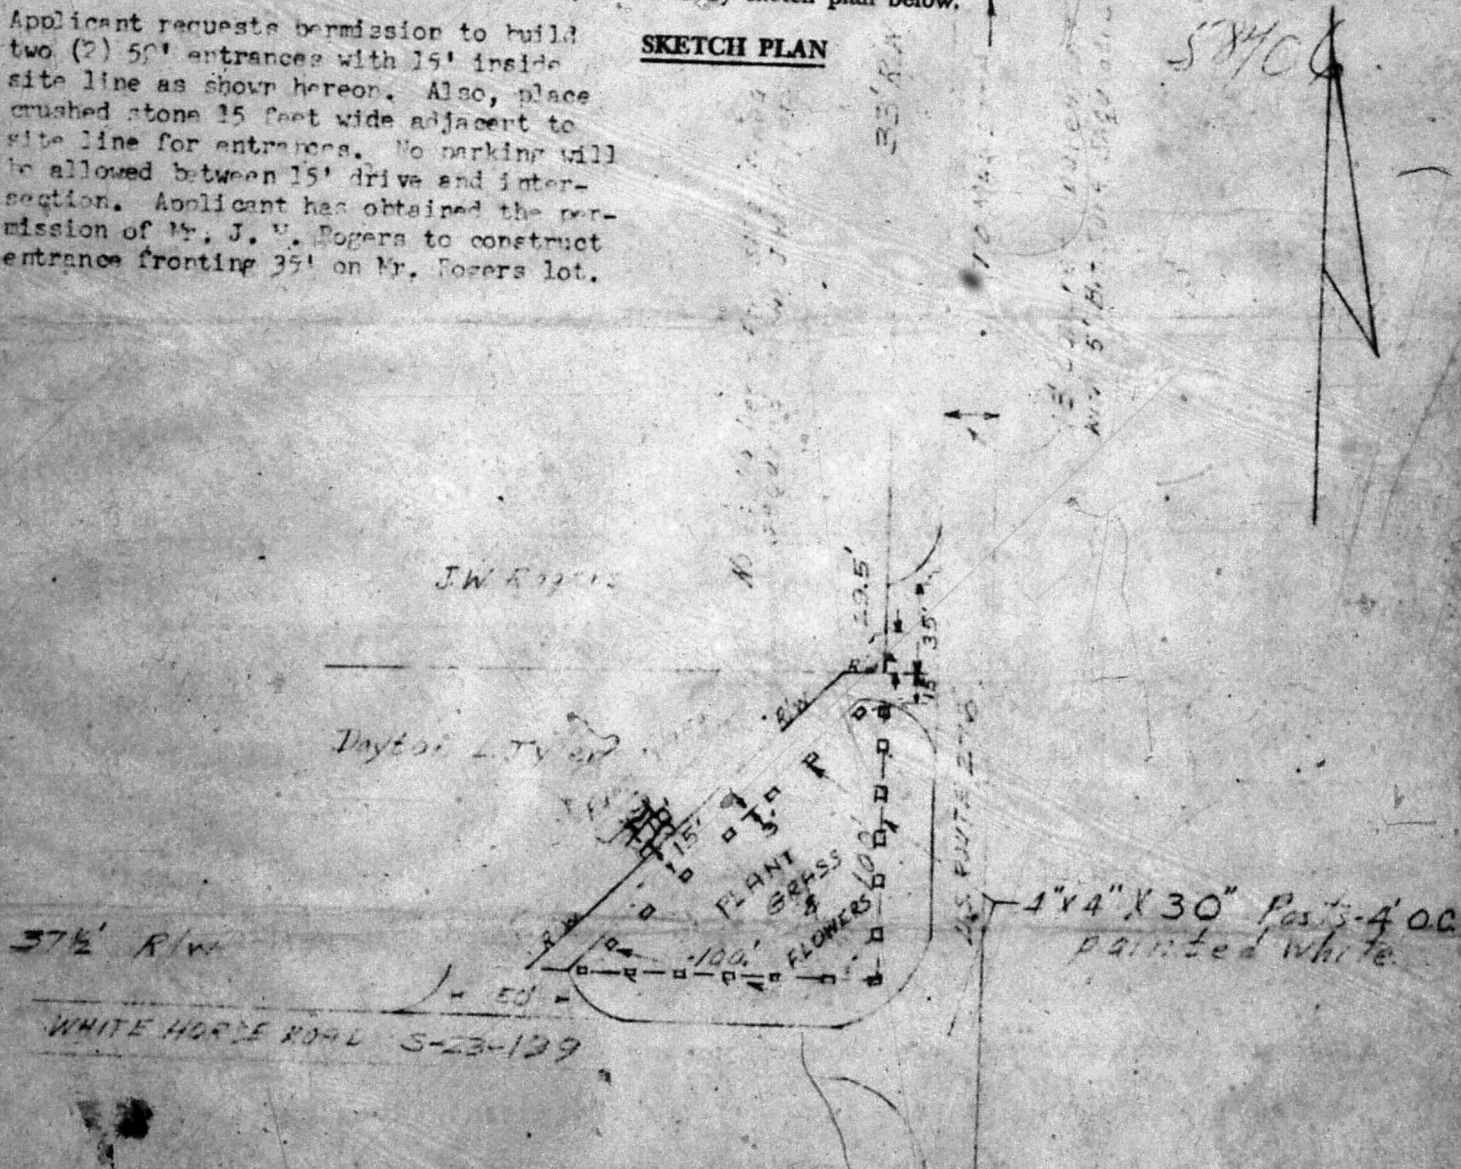

10-9-64
 W. C. Kammer
 10-9-64

Right of Way & Application Recorded February 5th., 1965 At 1:15 P.M. #22140

Signed:	
<i>D. I. Tyler</i>	
Applicant	Date
Recommended:	
<i>[Signature]</i>	
Dist. Eng.	Date
	10-9-64