


N

Birch @ Fan. Cor.

HUGH VOYLES
REF. DWG. NO. 34-179

MARTHA CRUELL, ET. AL.

CLAUDE CRUELL
REF. DWG. NO. 34-191

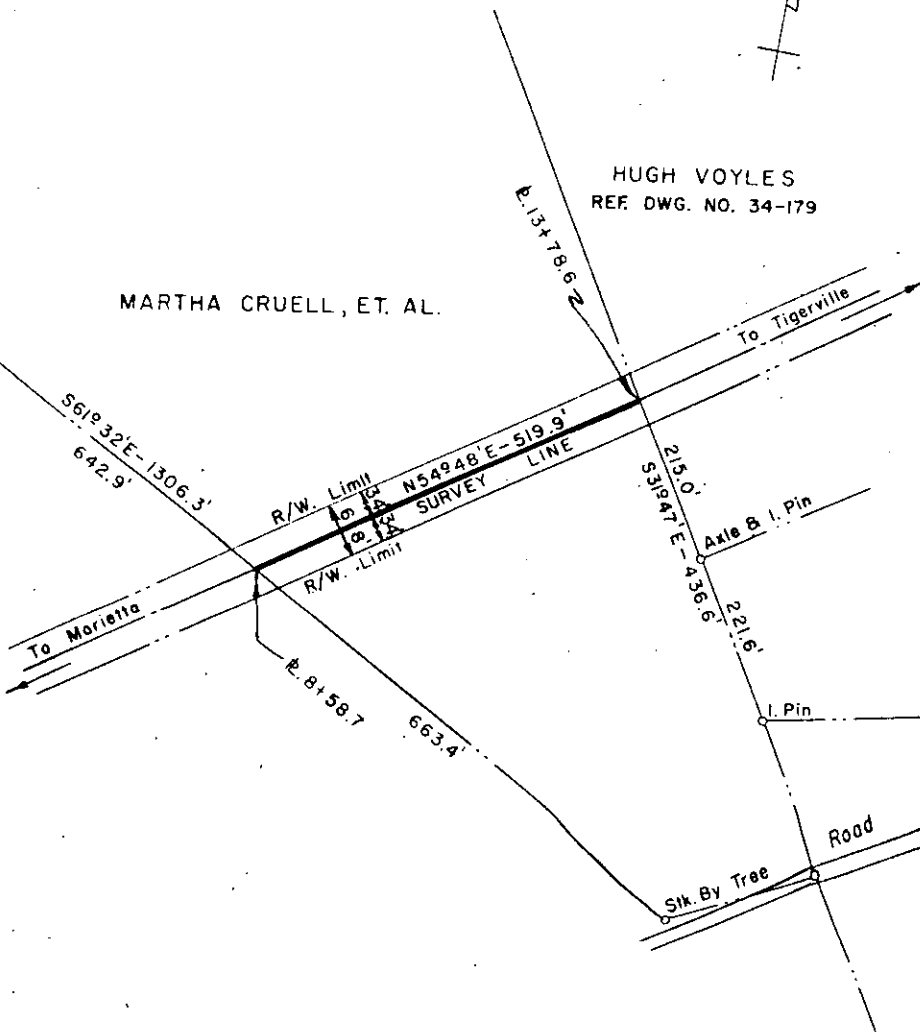

DUKE POWER COMPANY
 MARIETTA-TIGERVILLE
 TRANSMISSION LINE
 CROSSING PROPERTY OF
 MARTHA CRUELL, ET. AL.
 NEAR MARIETTA, S.C.
 BATES TOWNSHIP
 GREENVILLE COUNTY.

SCALE: 1" = 200'
 BOOK NO. 921

JANUARY 31, 1967
 FILE NO. 35-27

Recorded December 29, 1967 At 11:44 A.M. # 18051