


MALCOM A MASON  
REF. DWG. NO. 49-90

COMMISSION OF PUBLIC WORKS  
OF THE CITY OF GREER  
19.3 AC. TR.

INEZ M. HANNON

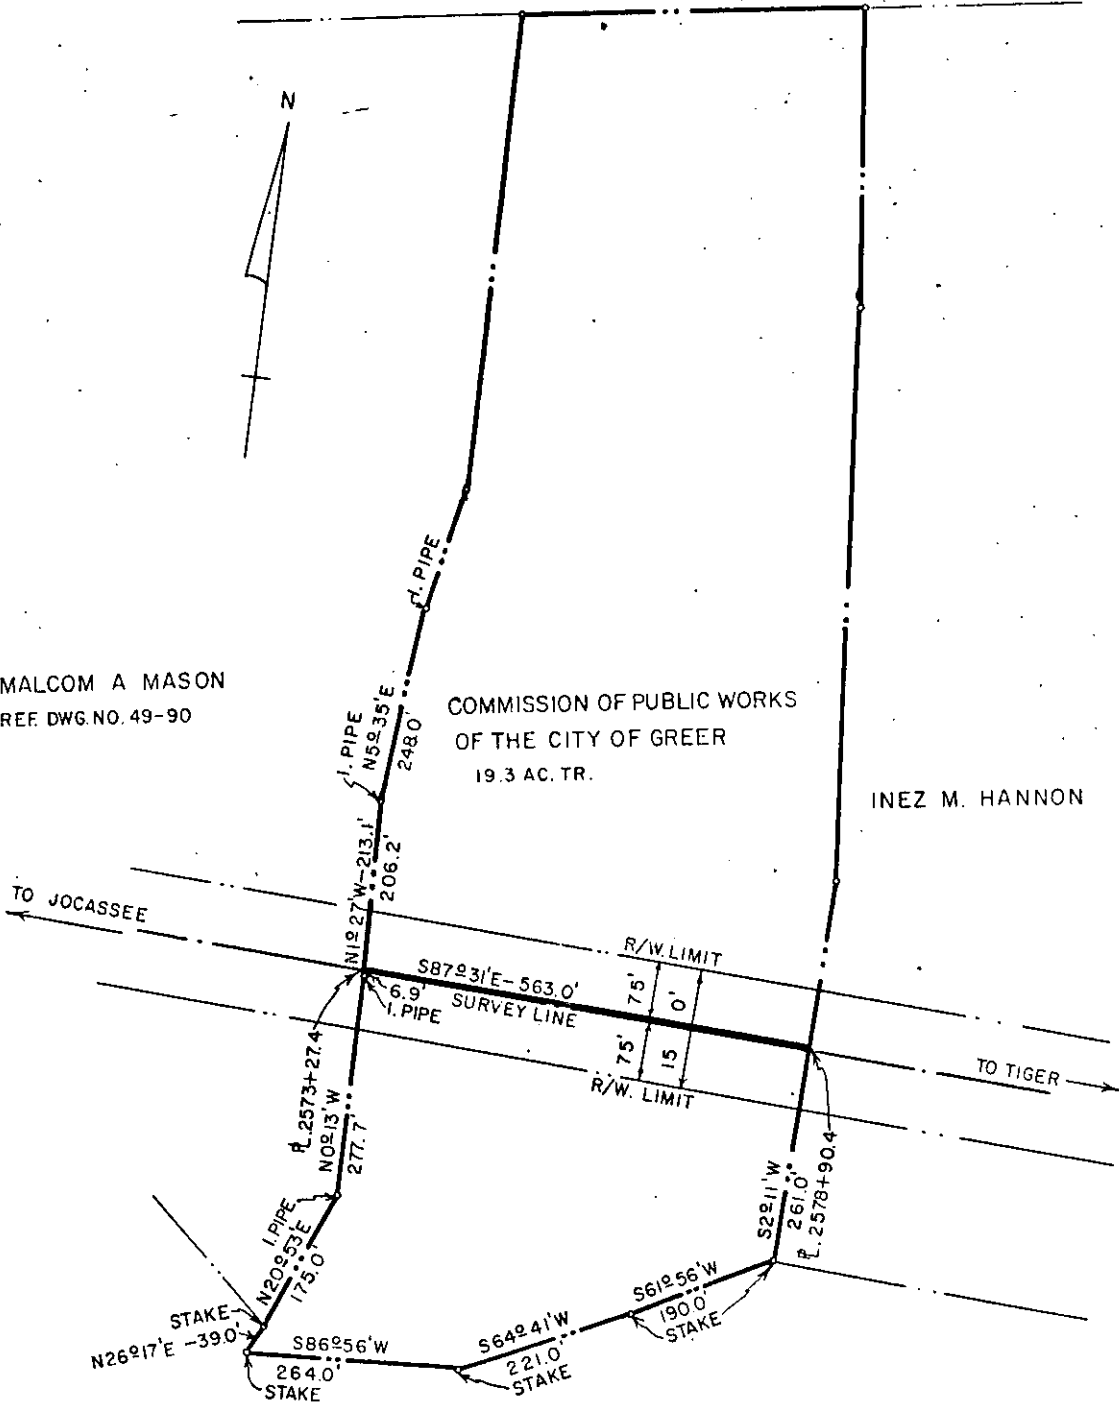

DUKE POWER COMPANY  
JOCASSEE-TIGER  
TRANSMISSION LINE  
CROSSING PROPERTY OF  
COMMISSION OF PUBLIC WORKS  
OF THE CITY OF GREER  
NEAR TRAVELERS REST, S.C.  
ONE AL TOWNSHIP  
GREENVILLE COUNTY

SCALE 1" = 200'  
BOOK NO. 1197

MARCH 19, 1970  
FILE NO. 1197

NO. 7123-184

Recorded May 29th, 1970 at 2:31 P.M. #26204