


MARY T. CANNON  
REF. DWG. NO. 3-374

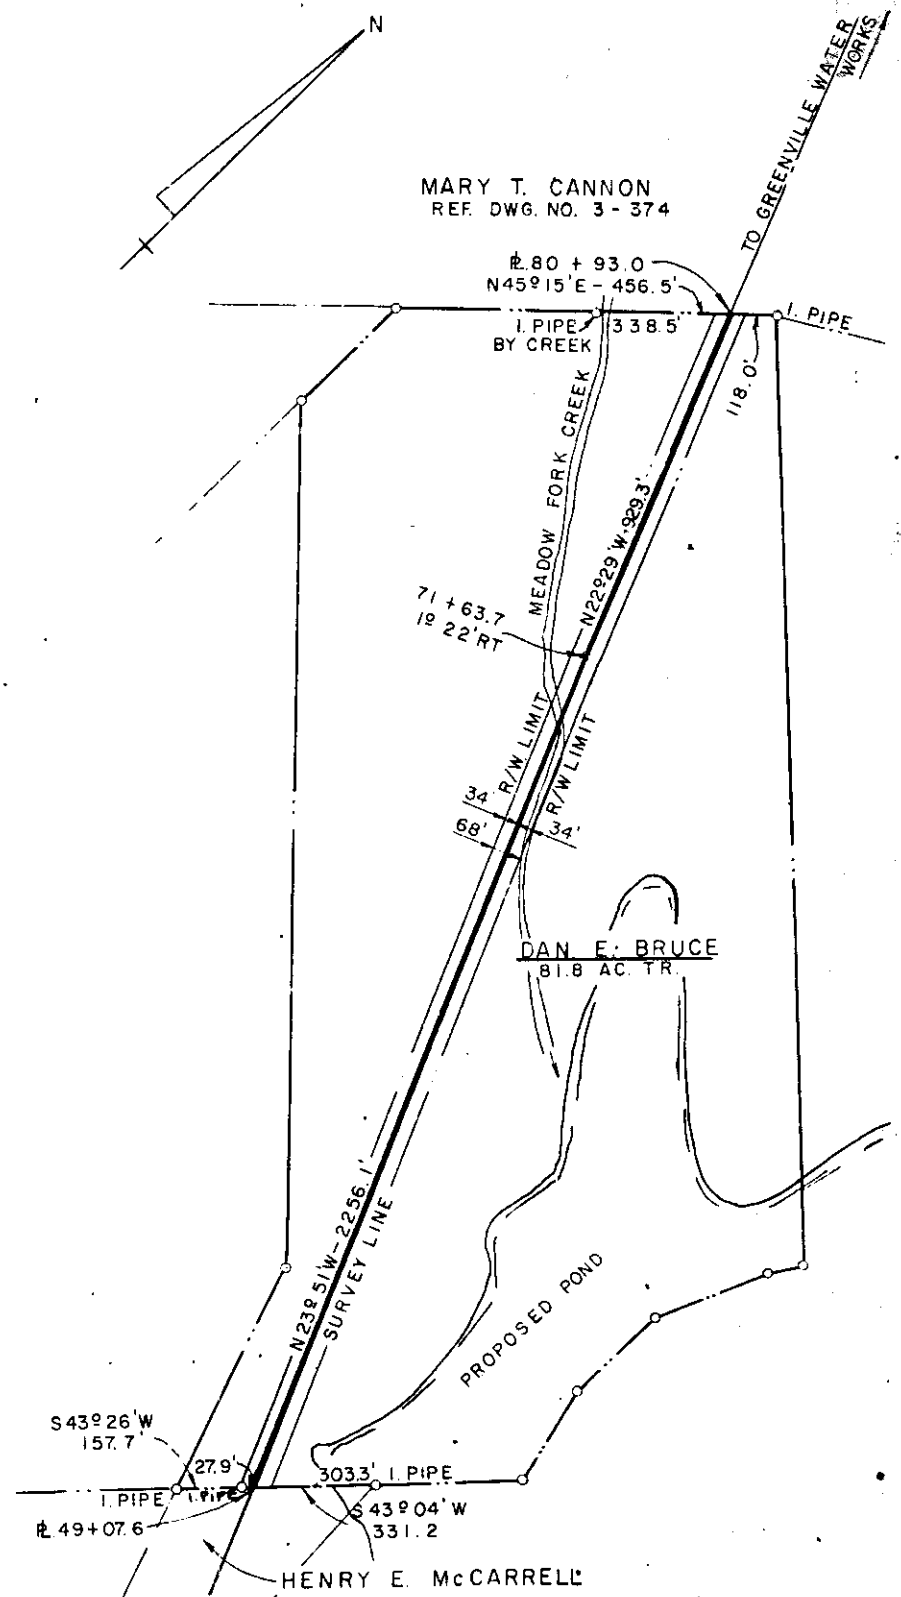

DAN E. BRUCE  
81.8 AC. TR.

HENRY E. McCARRELL  
REF. DWG. NO. 3-370

DUKE POWER COMPANY  
GREENVILLE WATER WORKS  
TRANSMISSION LINE  
CROSSING PROPERTY OF  
DAN E. BRUCE  
NEAR TIGERVILLE, S.C.  
SALUDA TOWNSHIP  
GREENVILLE COUNTY

SCALE 1" = 400'

APR 9 1971  
FILE NO. 3-369

T.O. NO. 7236-5

Recorded July 8, 1971 At 08:20 AM