
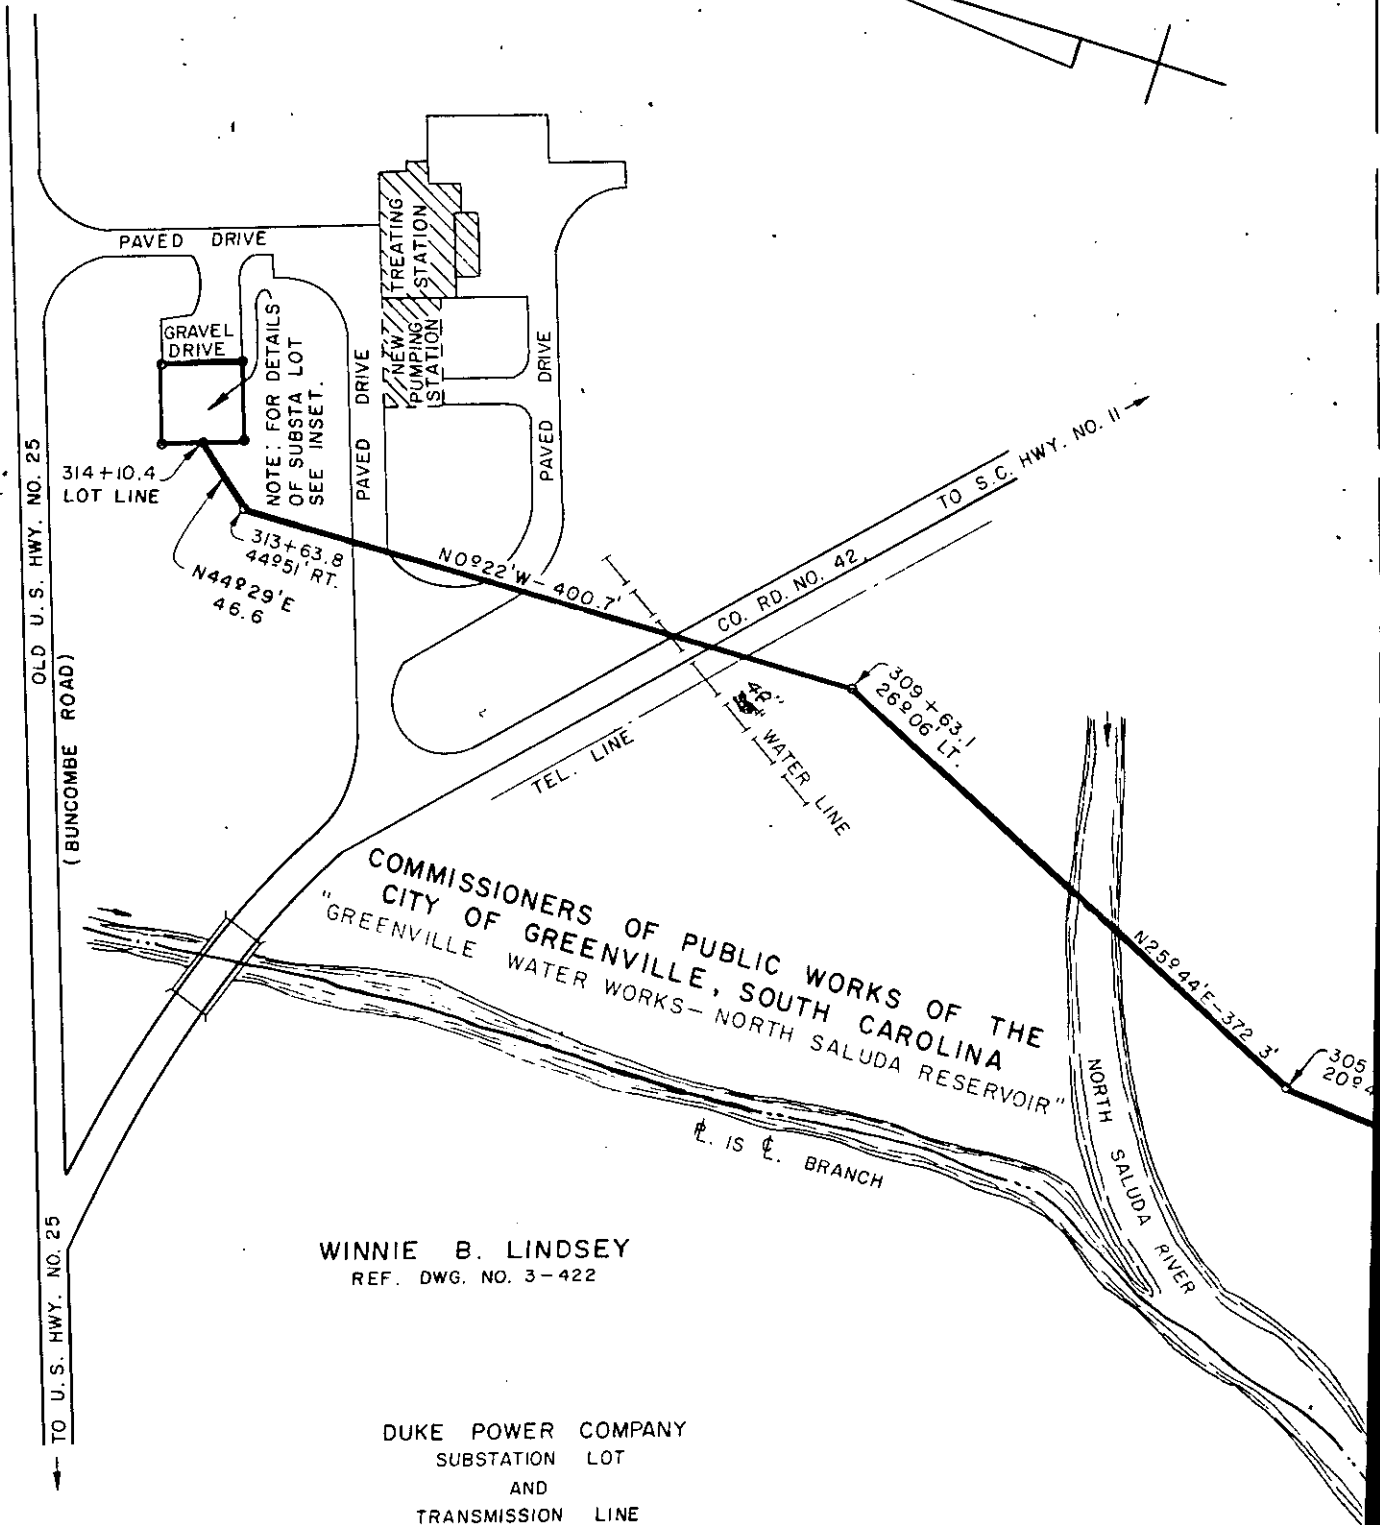


COMMISSIONERS OF PUBLIC WORKS OF THE
 CITY OF GREENVILLE, SOUTH CAROLINA
 "GREENVILLE WATER WORKS - NORTH SALUDA RESERVOIR"

VOL 930 PAGE 399

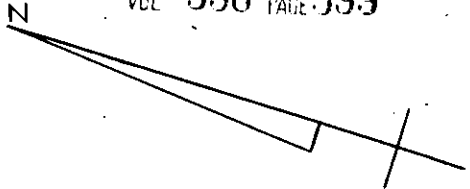

WINNIE B. LINDSEY
 REF. DWG. NO. 3-422

DUKE POWER COMPANY
 SUBSTATION LOT
 AND
 TRANSMISSION LINE
 TO SERVE

COMMISSIONERS OF PUBLIC WORKS OF THE
 CITY OF GREENVILLE, SOUTH CAROLINA
 "GREENVILLE WATER WORKS - NORTH SALUDA RESERVOIR"
 NEAR TIGERVILLE, S. C.
 GREENVILLE COUNTY

SCALE 1" = 100'
 BOOK NO. 1319

(Continued)

OCT. 20, 1971
 FILE NO. 160-53