

N 62° 09'


Prop. head 11k 7

INDUSTRIAL REALTY CO.

(CONTINUED ON NEXT PAGE)

VOL 941 PAGE 566

to be sold shown outlined RED
to be optioned shown outlined GREEN

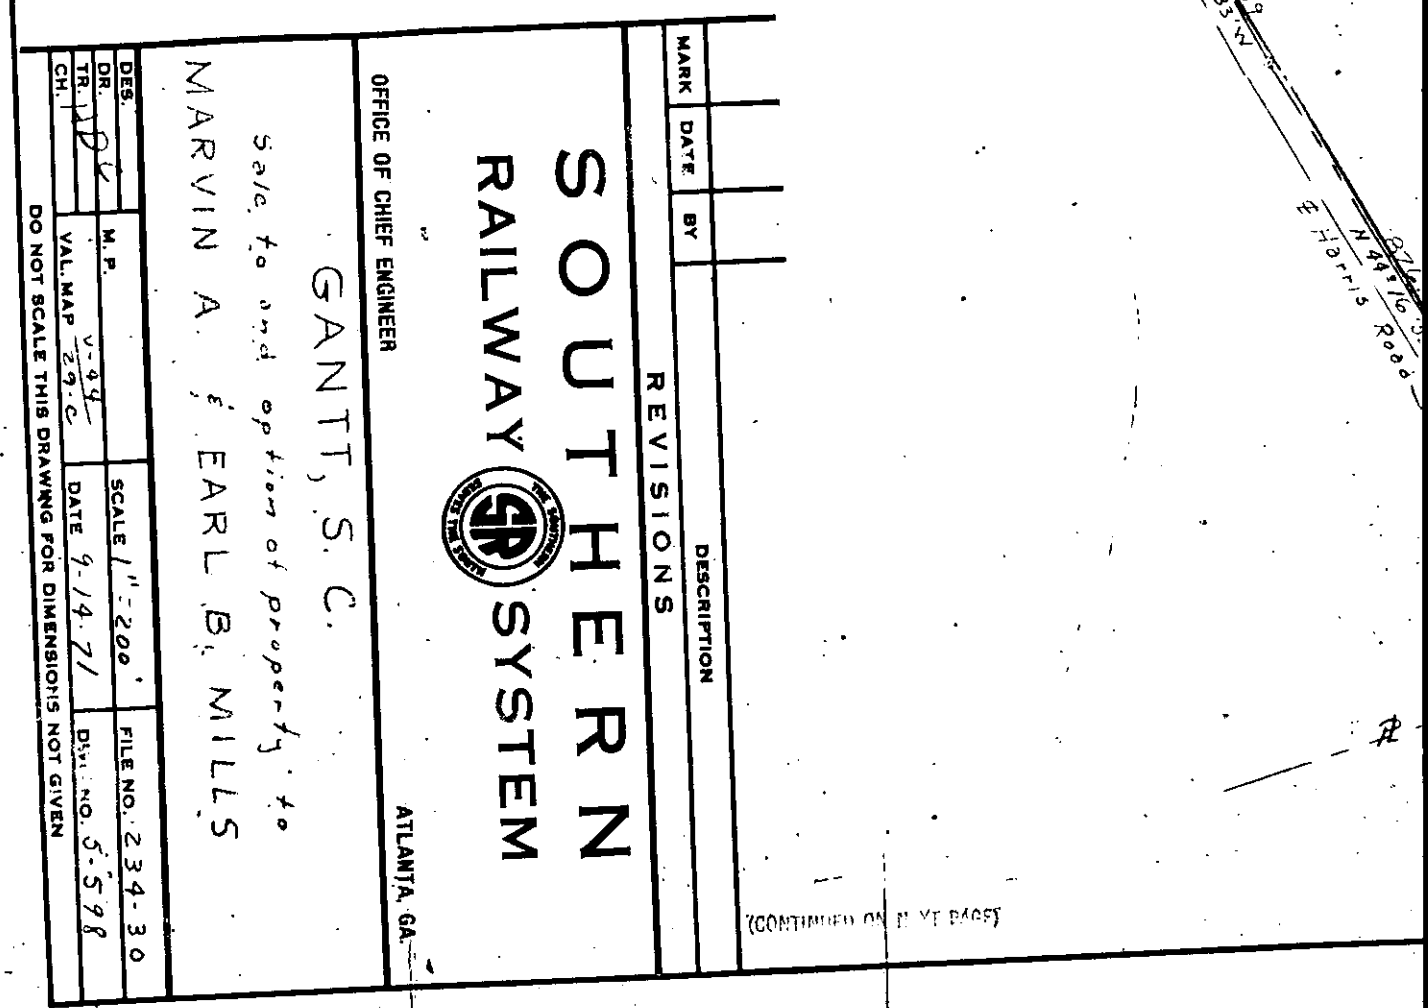

MARK	DATE	BY	DESCRIPTION

REVISIONS

SOUTHERN RAILWAY SYSTEM



OFFICE OF CHIEF ENGINEER

GANTT, S. C.

ATLANTA, GA.

Sale to and option of property to
MARVIN A. & EARL B. MILLS

DES.	M.P.	SCALE	FILE NO.
DR. <i>DC</i>	<i>v-44</i>	1" = 200'	234-30
TR.	<i>29.C</i>	DATE	DIS. NO.
CH.		9-14-71	5-598

DO NOT SCALE THIS DRAWING FOR DIMENSIONS NOT GIVEN

(CONTINUED ON NEXT PAGE)