


SCALE 1" = 400'

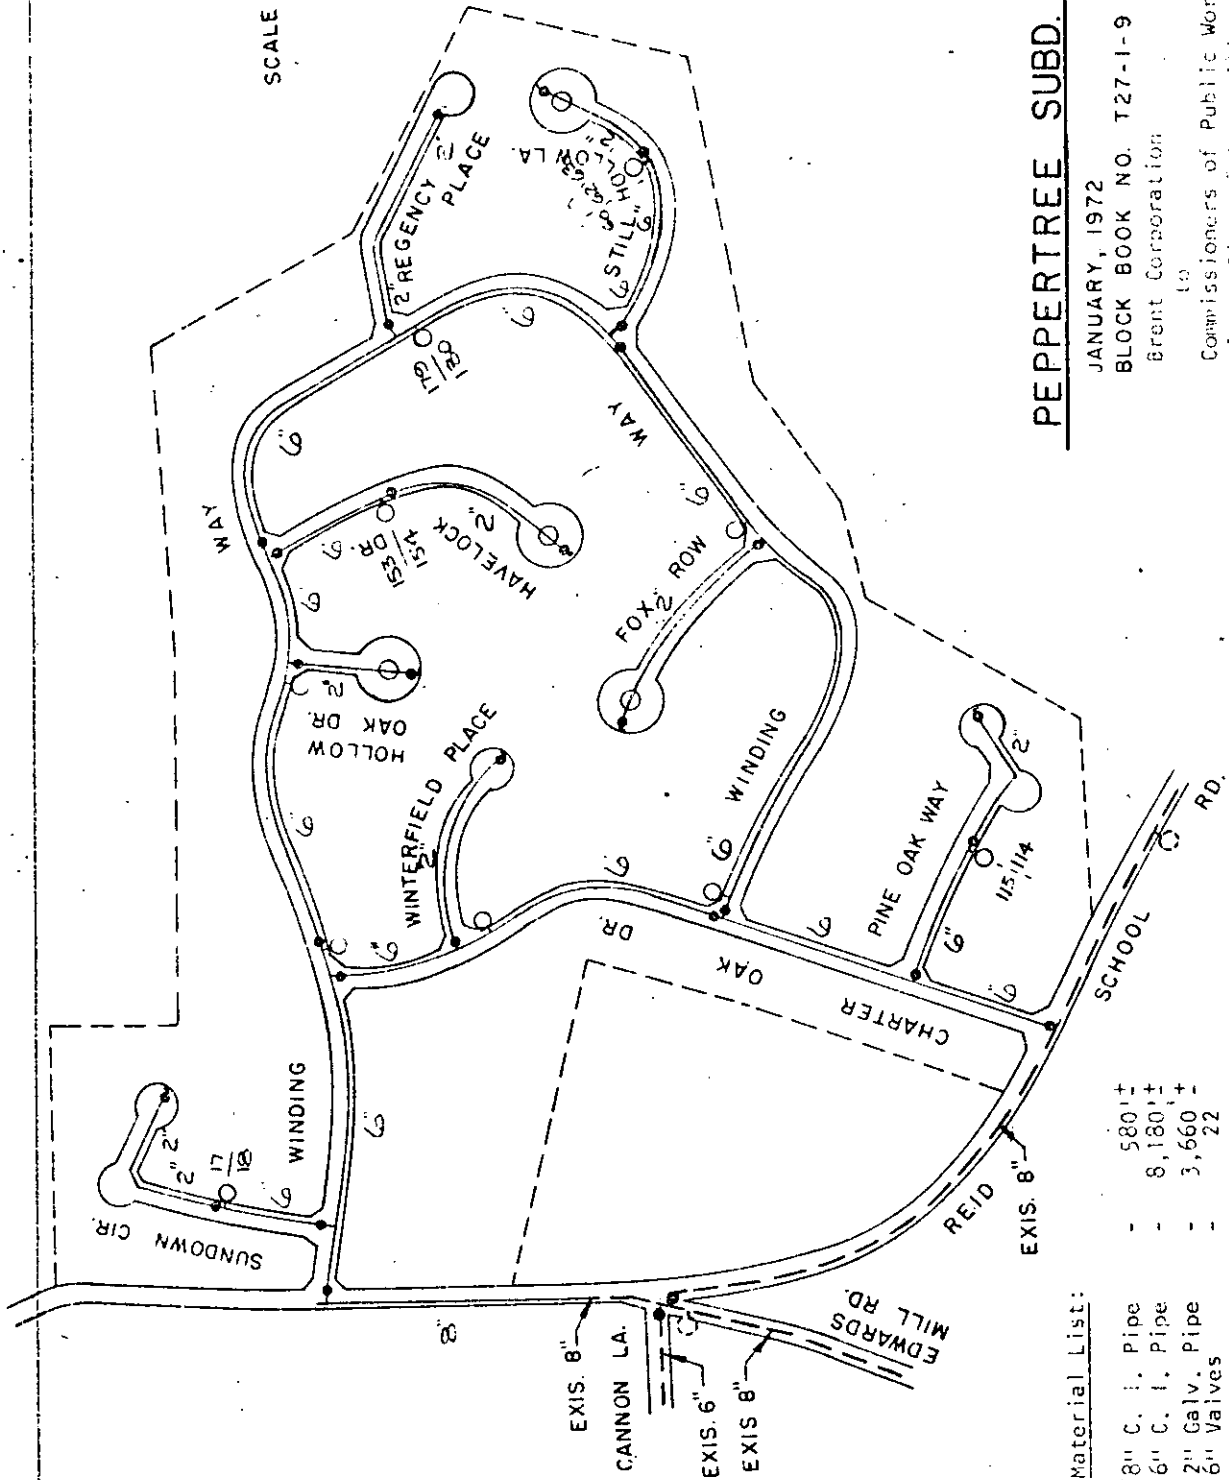

**PEPPERTREE SUBD.**

JANUARY, 1972  
 BLOCK BOOK NO. T27-1-9  
 Brent Corporation

Commissioners of Public Works  
 of the City of Greenville, S. C.  
 March 23, 1973

**Material List:**

8" C. I. Pipe	-	580'±
6" C. I. Pipe	-	8,180'±
2" Galv. Pipe	-	3,660'±
6" Valves	-	22
2" Valves	-	16
Fire Hydrants	-	10

Plat Recorded April 18, 1973 at 9:53 A. M., # 29523