


0 0 0 0

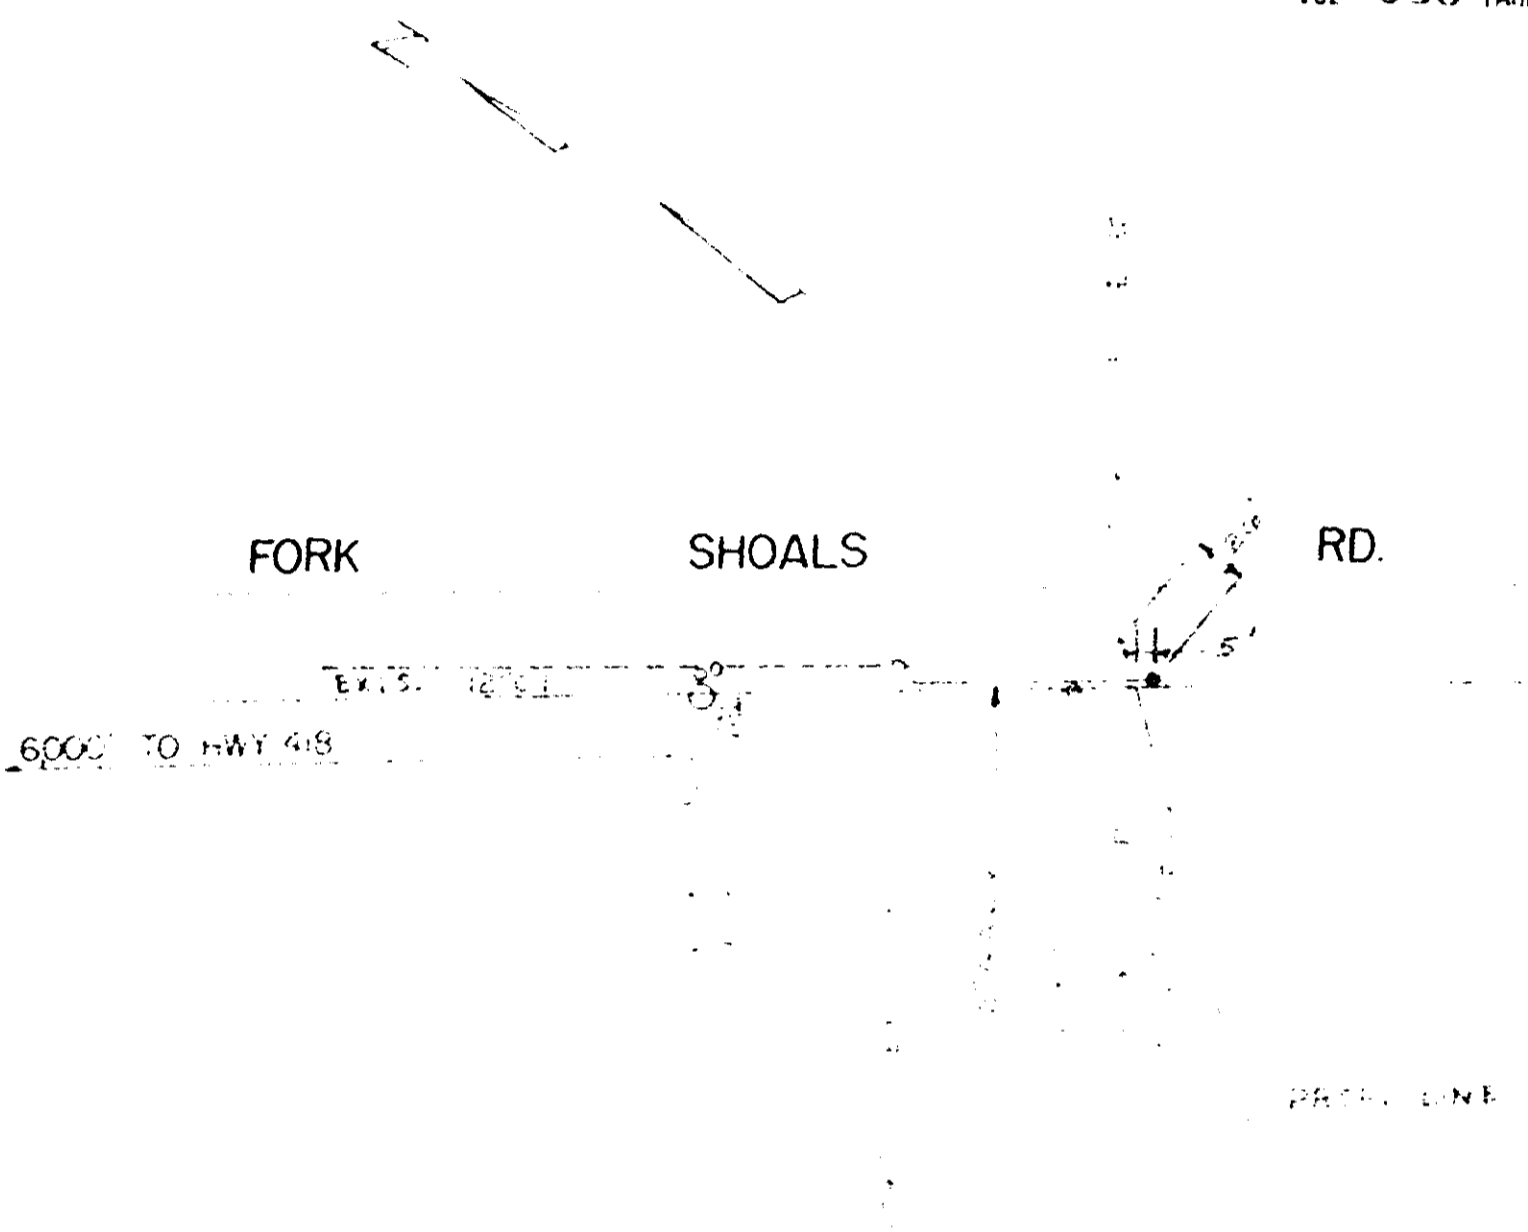

Material List

- 118' - 2" Pipe
- 1' - 2" Valve

FORK SHOALS RD.  
 27' WATER LINE  
 MAR 1974 SCALE 1"=100'  
 Charles H. Cely, Trustee  
 to  
 Commissioners of Public Works  
 of the City of Greenville, S. C.  
 March 21, 1974  
 Block Book 577.4-1-12

RECORDED MAR 28 '74

24102

4328 RV-2