


RECORD

VOL 997 PAGE 746

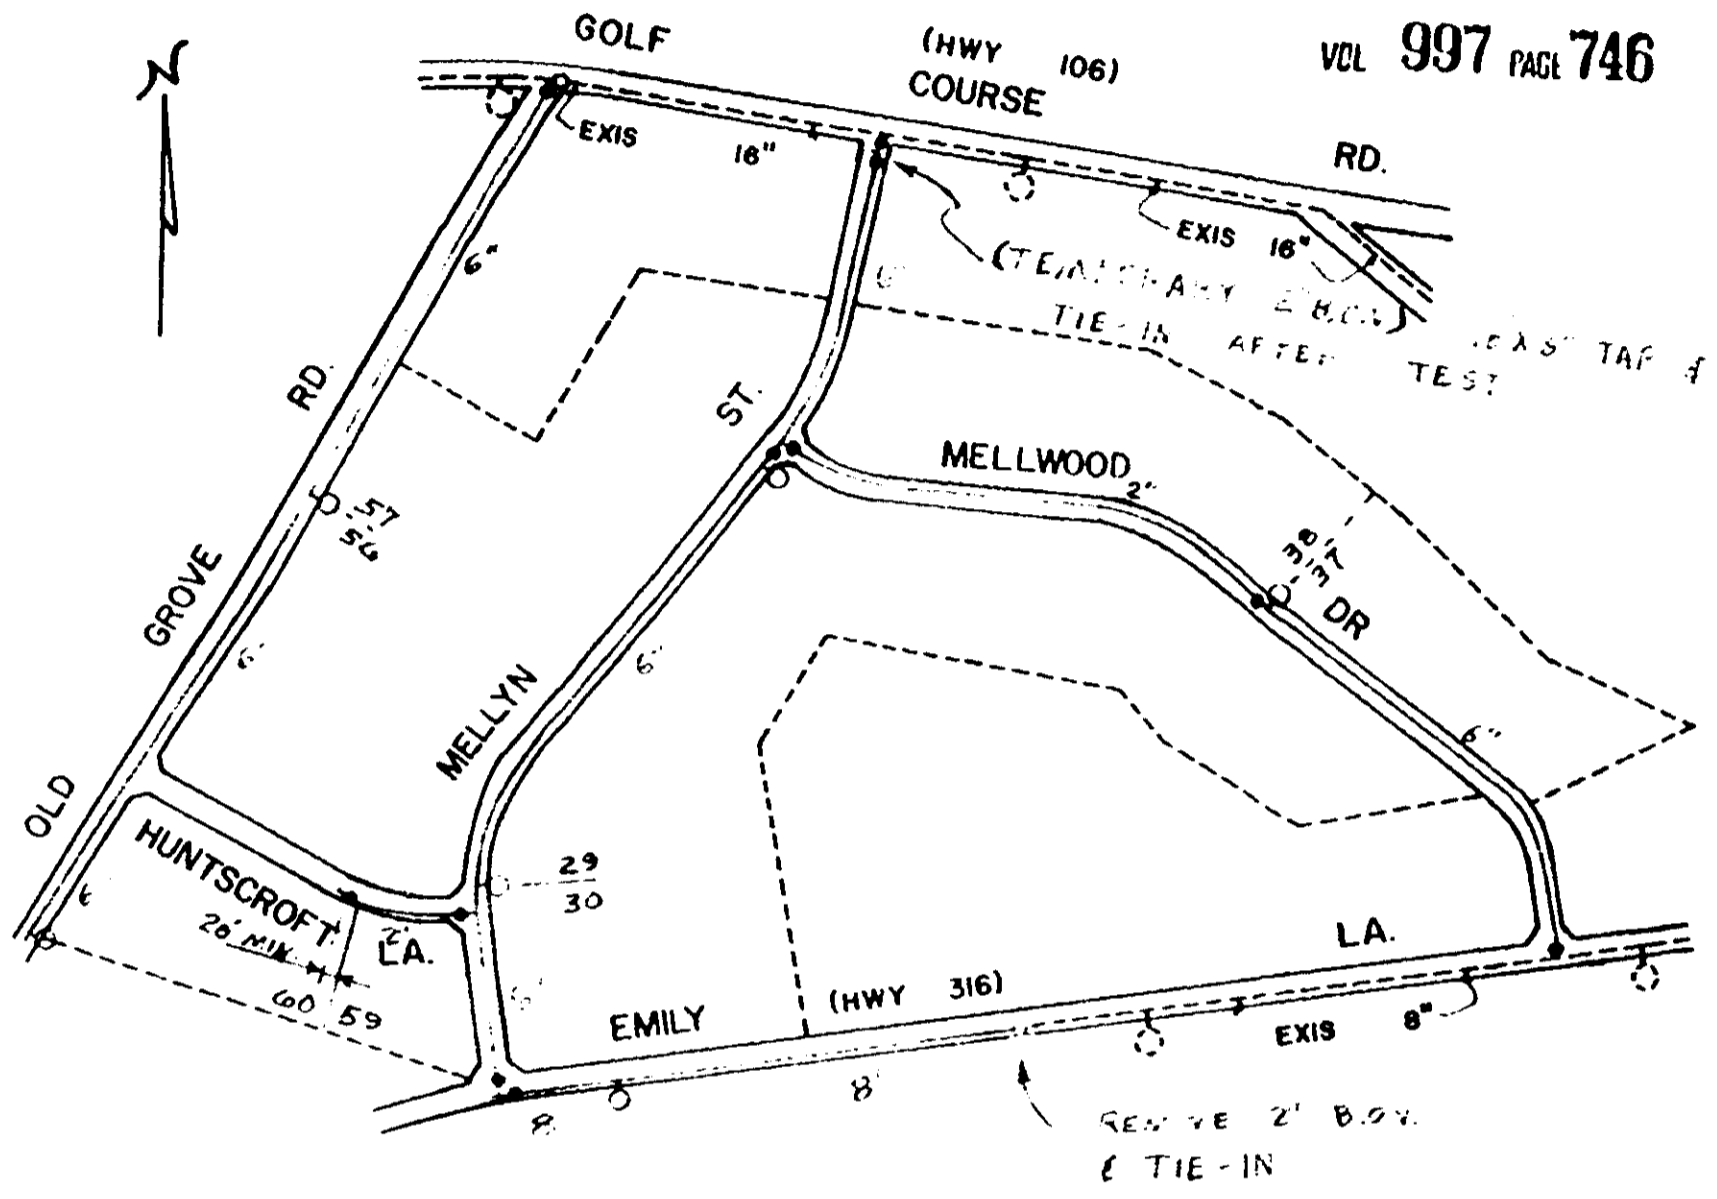

NOTE:

ALL 16" B.O.V. AND F HYDROOPEN
 H.S. 1"

ALL 6" B.O.V. OPEN LEFT

Material List:

482'±	8" C. I. T. J. Pipe
1	8" Gate Valves
4,270'±	6" C. I. T. J. Pipe
10	6" Gate Valves
4	2" Gate Valves
1,200'±	2" Galv. Pipe
6	Five Hydrants

HASELWOOD SUBD.

SECTION 2

OCT. 1973
 SCALE 1" = 400'

Prevas Unlimited Inc.
 by
 Commissioners of Public Works of
 the City of Greenville, S.C.
 March 25, 1974

Deed and Plat

RECORDED APR 25 '74

26959

4328 RV-2